

POR. SEC. 4, 5, 8 & 9, T03N, R11W, S.M.

133-032

BK  
131

034

033


500

330

083


081

031

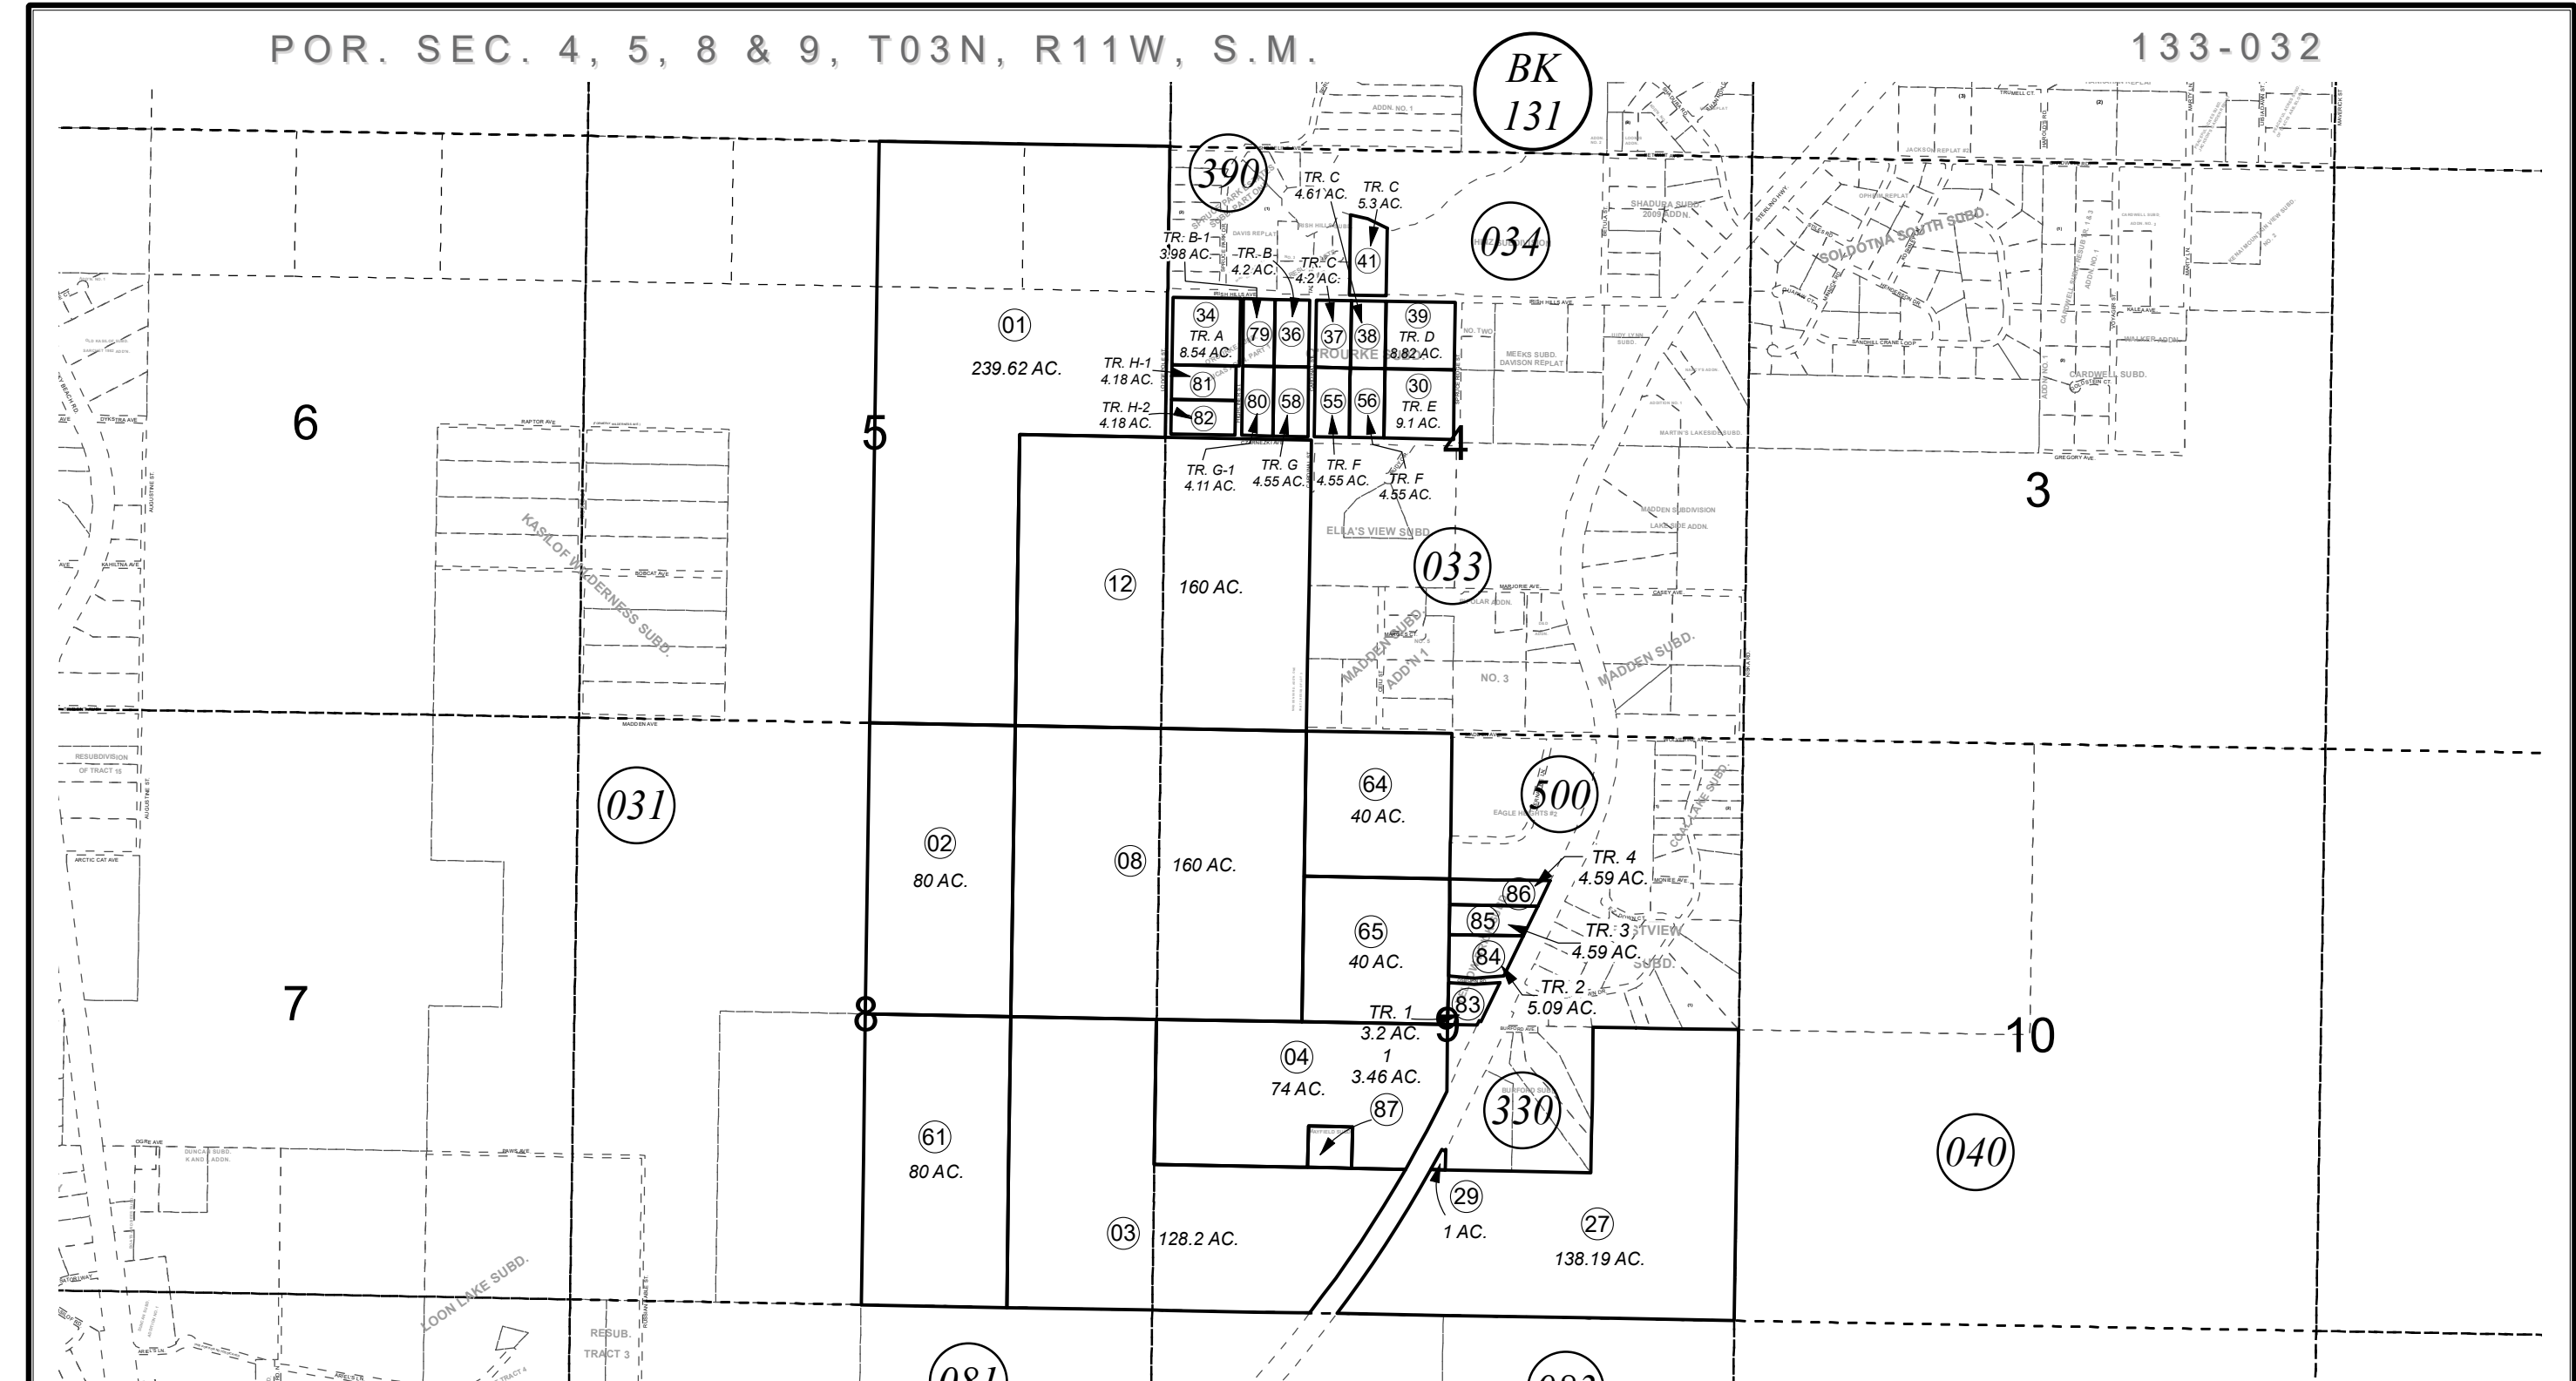

NOVEMBER 8, 2019

For 2020 assessment roll		
Delete	Add	Revise
To		
05,06	87	

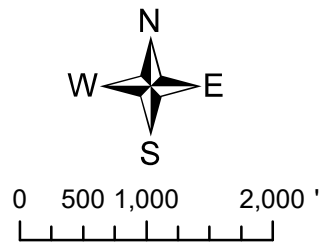

Assessor's Map  
Kenai Peninsula Borough

OROURKE SUB KN0760044  
 IRISH HILLS SUB KN0770137  
 OLOUGHLIN SUB KN0820122  
 OROURKE SUB LUCAS ADDN PART 1 KN2008076  
 YELLOW BRICK SUB KN2008112  
 MAYFIELD SUB KN2019045

This map is prepared for Kenai Peninsula Borough Assessing Dept. use only and is not intended for conveyance nor is it a survey.  
 Note- Assessor's block Numbers Shown in Ellipses  
 Assessor's Parcel Numbers Shown in Circles