


18 17
19 20

KENAI CITY LIMITS

KALIFORNSKY BEACH ROAD

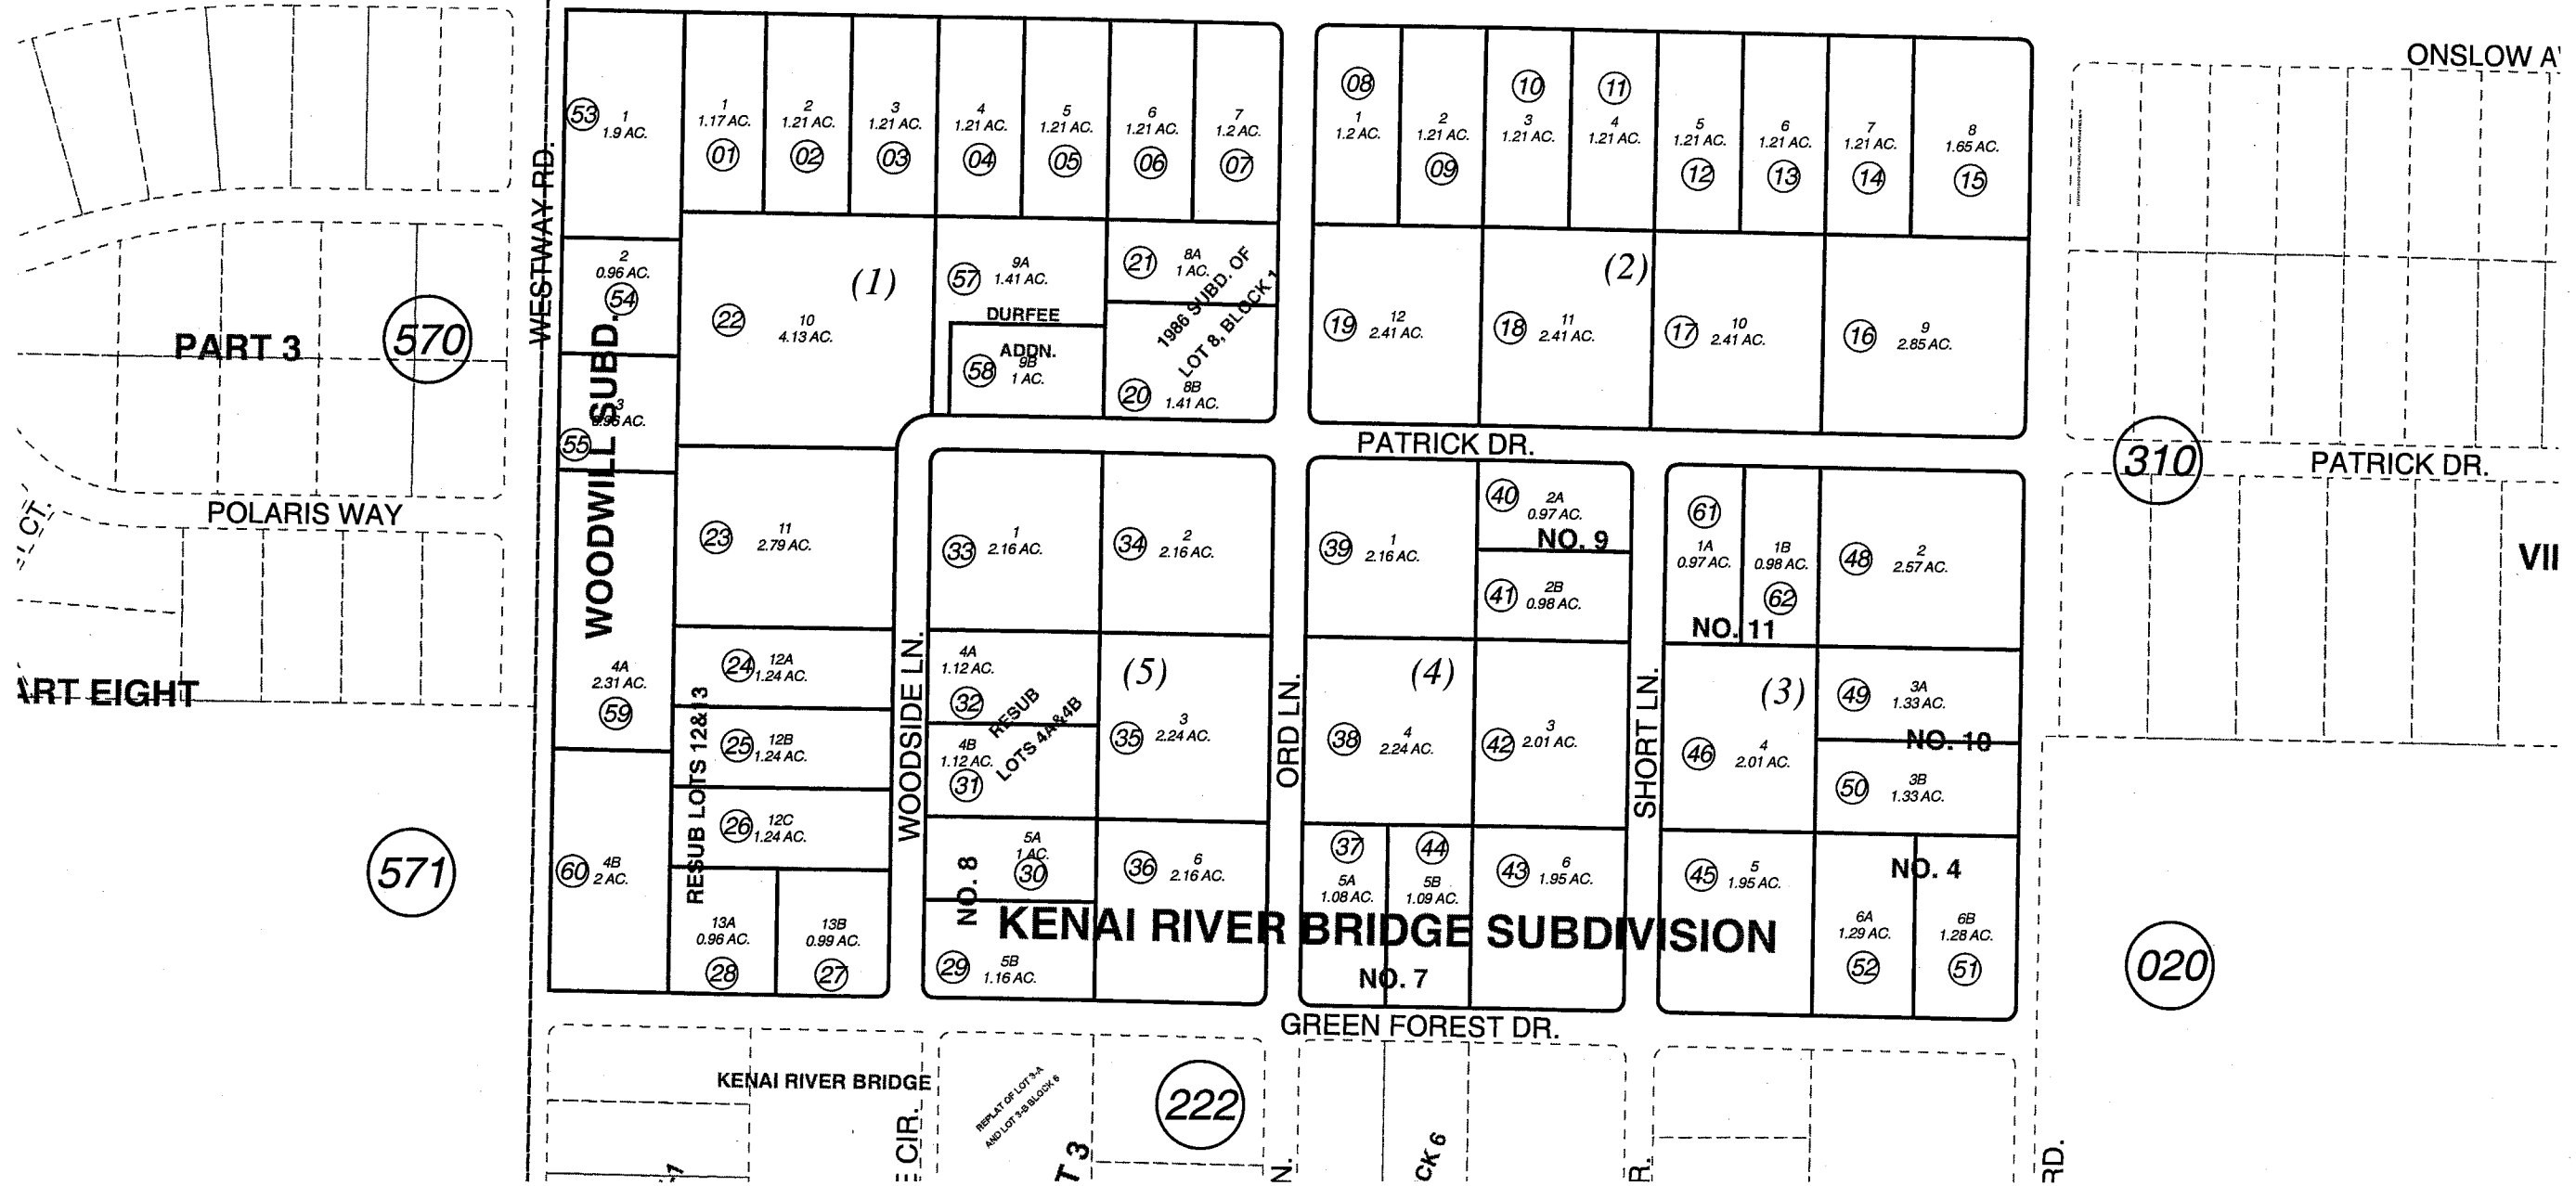

PART EIGHT

PART 3

ONSLOW A'

PATRICK DR.

PATRICK DR.

GREEN FOREST DR.

OCTOBER 8, 2004

For 2005 assessment roll		
Delete	Add	Revise
		To
47	61,62	



Assessor's Map
Kenai Peninsula Borough

- KENAI RIVER BRIDGE SUB AMENDED KN0750028
- KENAI RIVER BRIDGE SUB RESUB OF LOTS 12 KN0790058
- KENAI RIVER BRIDGE SUB NO 4 KN0830110
- WOODWILL SUB KN0830280
- KENAI RIVER BRIDGE SUB OF LOTS 4A & 4B KN0840144
- KENAI RIVER BRIDGE SUB NO 8 KN0850197
- KENAI RIVER BRIDGE SUB NO 9 KN0850201
- KENAI RIVER BRIDGE SUB NO 7 KN0850219
- KENAI RIVER BRIDGE SUB NO 10 KN0860150
- KENAI RIVER BRIDGE SUB 1986 SUB OF LOT 8 KN0860218
- KENAI RIVER BRIDGE SUB DURFEE ADDN KN0960094
- WOODWILL SUB NO 2 KN2001067
- KENAI RIVER BRIDGE SUB NO 11 KN2004070

Note- Assessor's block Numbers Shown in Ellipses
Assessor's Parcel Numbers Shown in Circles

This map is prepared for Kenai Peninsula Borough Assessing Dept. use only and is not intended for conveyance nor is it a survey.