


N1/2 SEC. 21, T05N, R08W, S.M.

065-140

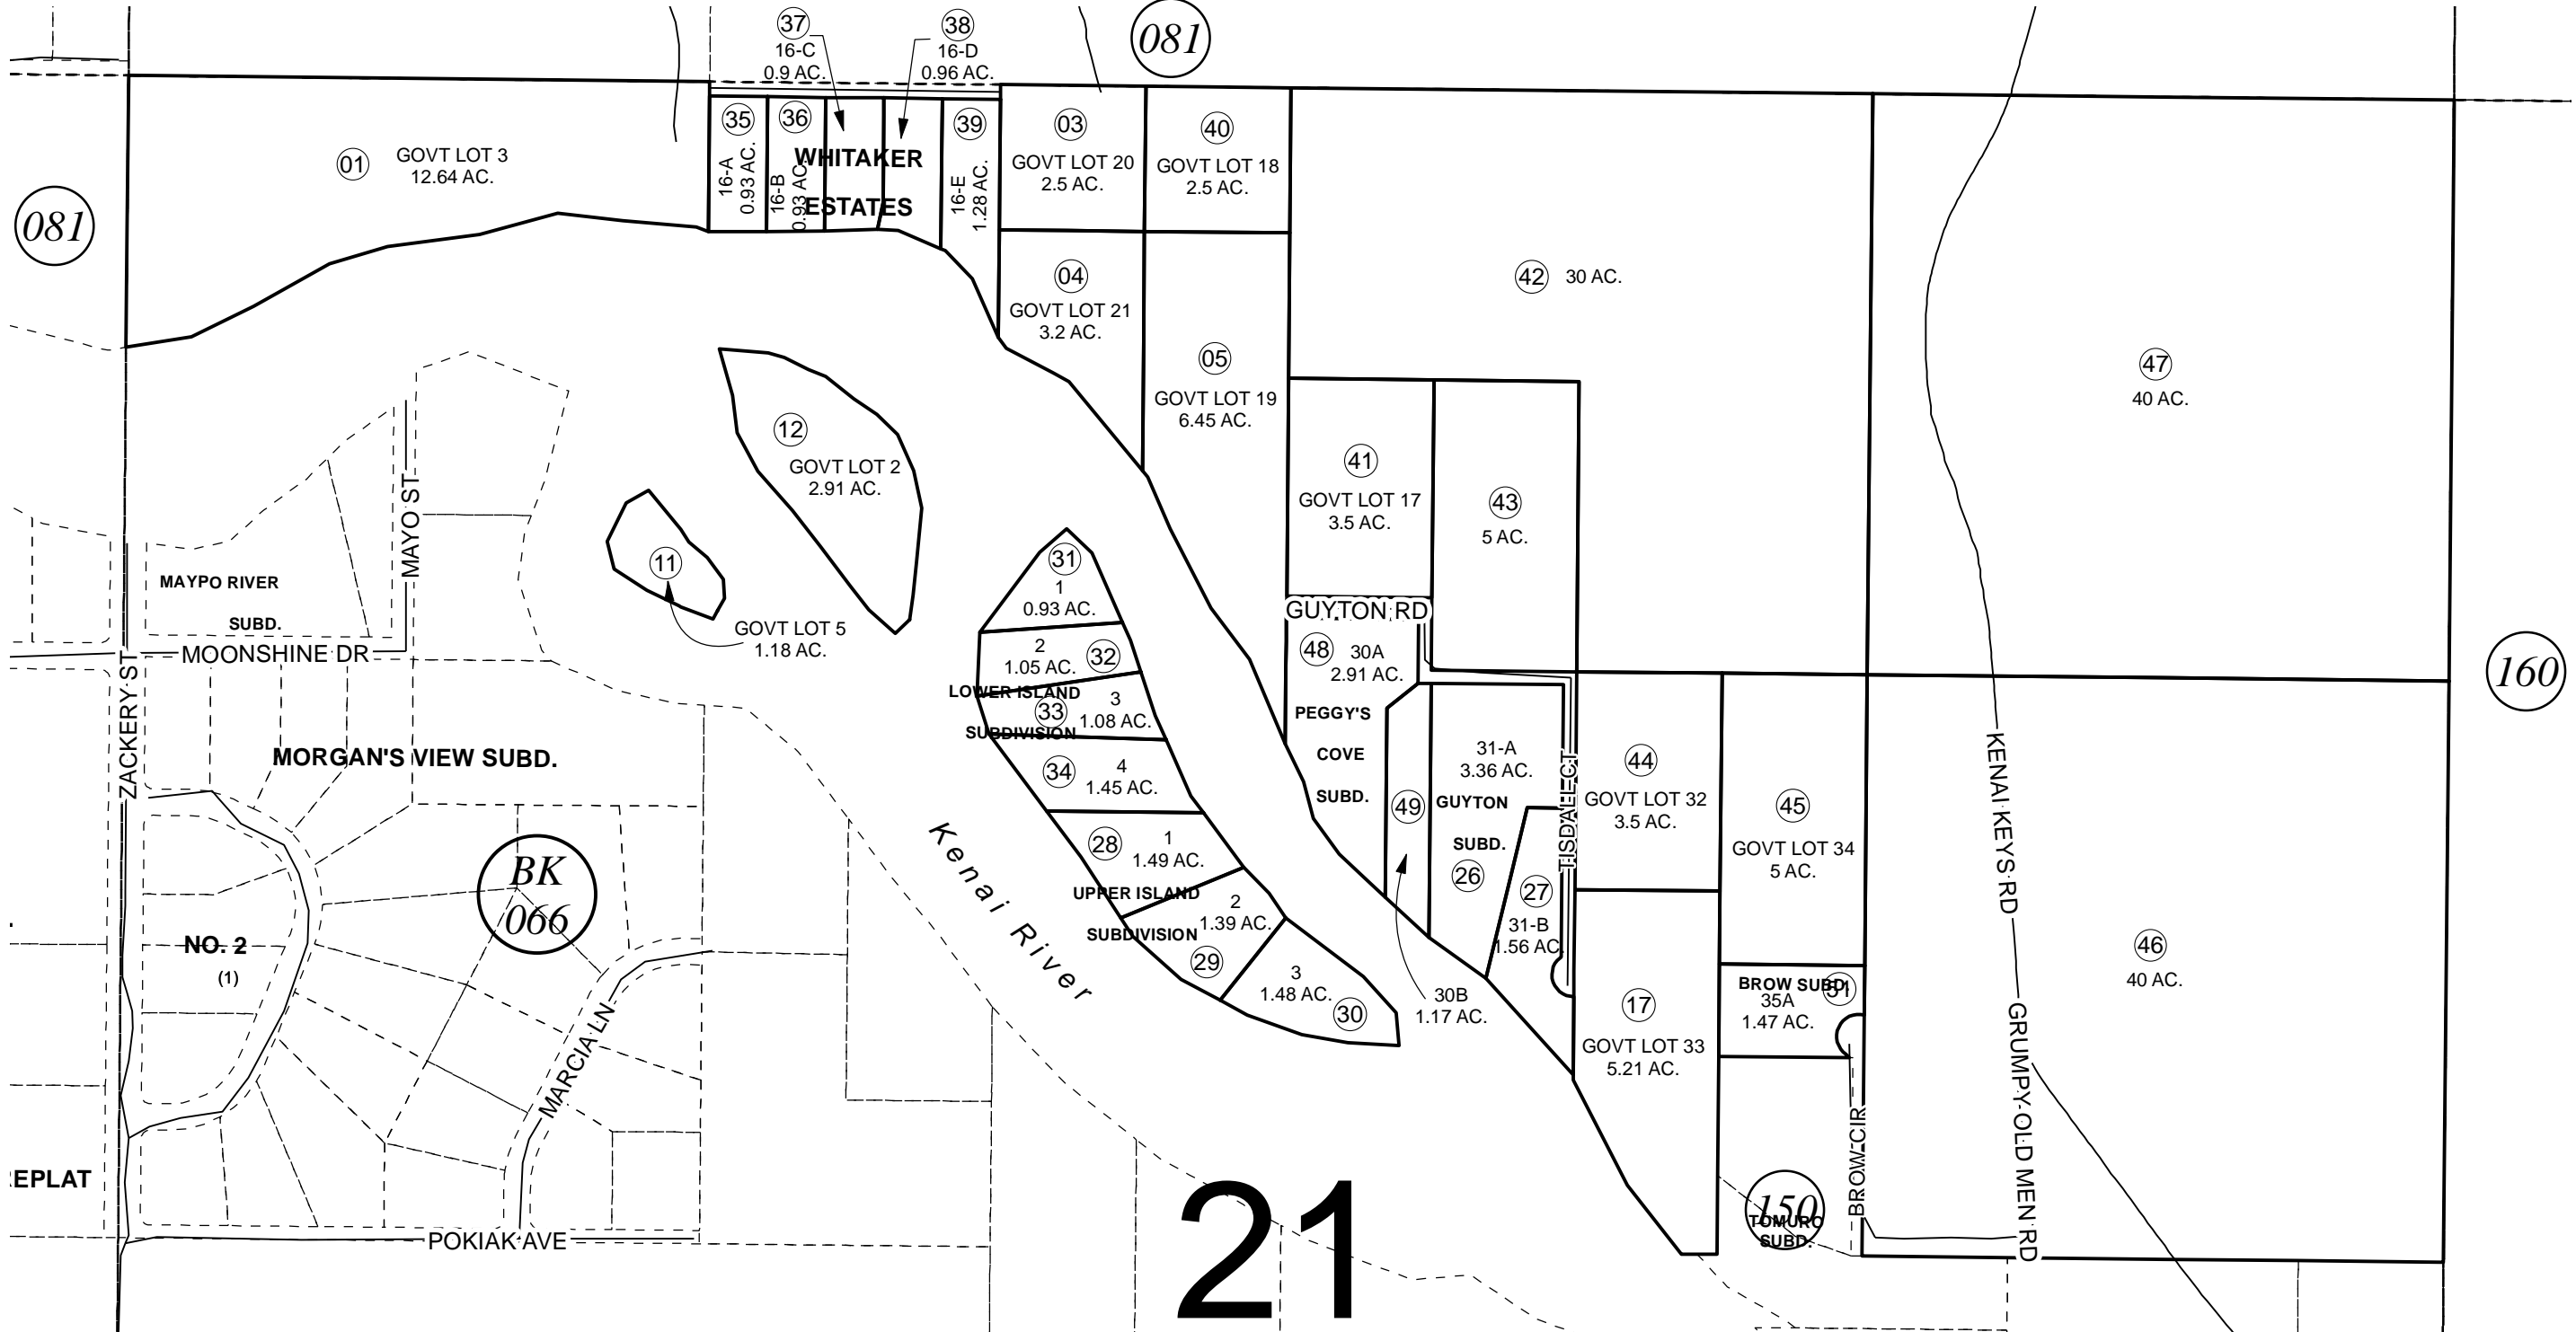

JUNE 6, 2013

For 2014 assessment roll		
Delete	Add	Revise
To		
50	065-150+	



0 100 200 400 Feet

Assessor's Map  
Kenai Peninsula Borough

GUYTON SUB KN0720041  
 UPPER ISLAND SUB KN0800127  
 LOWER ISLAND SUB KN0810036  
 WHITAKER ESTATES SUB KN0810116  
 PEGGYS COVE SUB KN0890001  
 BROW SUB KN0950040

Note- Assessor's block Numbers Shown in Ellipses  
 Assessor's Parcel Numbers Shown in Circles

This map is prepared for Kenai Peninsula Borough Assessing Dept. use only and is not intended for conveyance nor is it a survey.