


N1/2 NE1/4 SEC. 23, T05N, R09W, S.M.

063-660

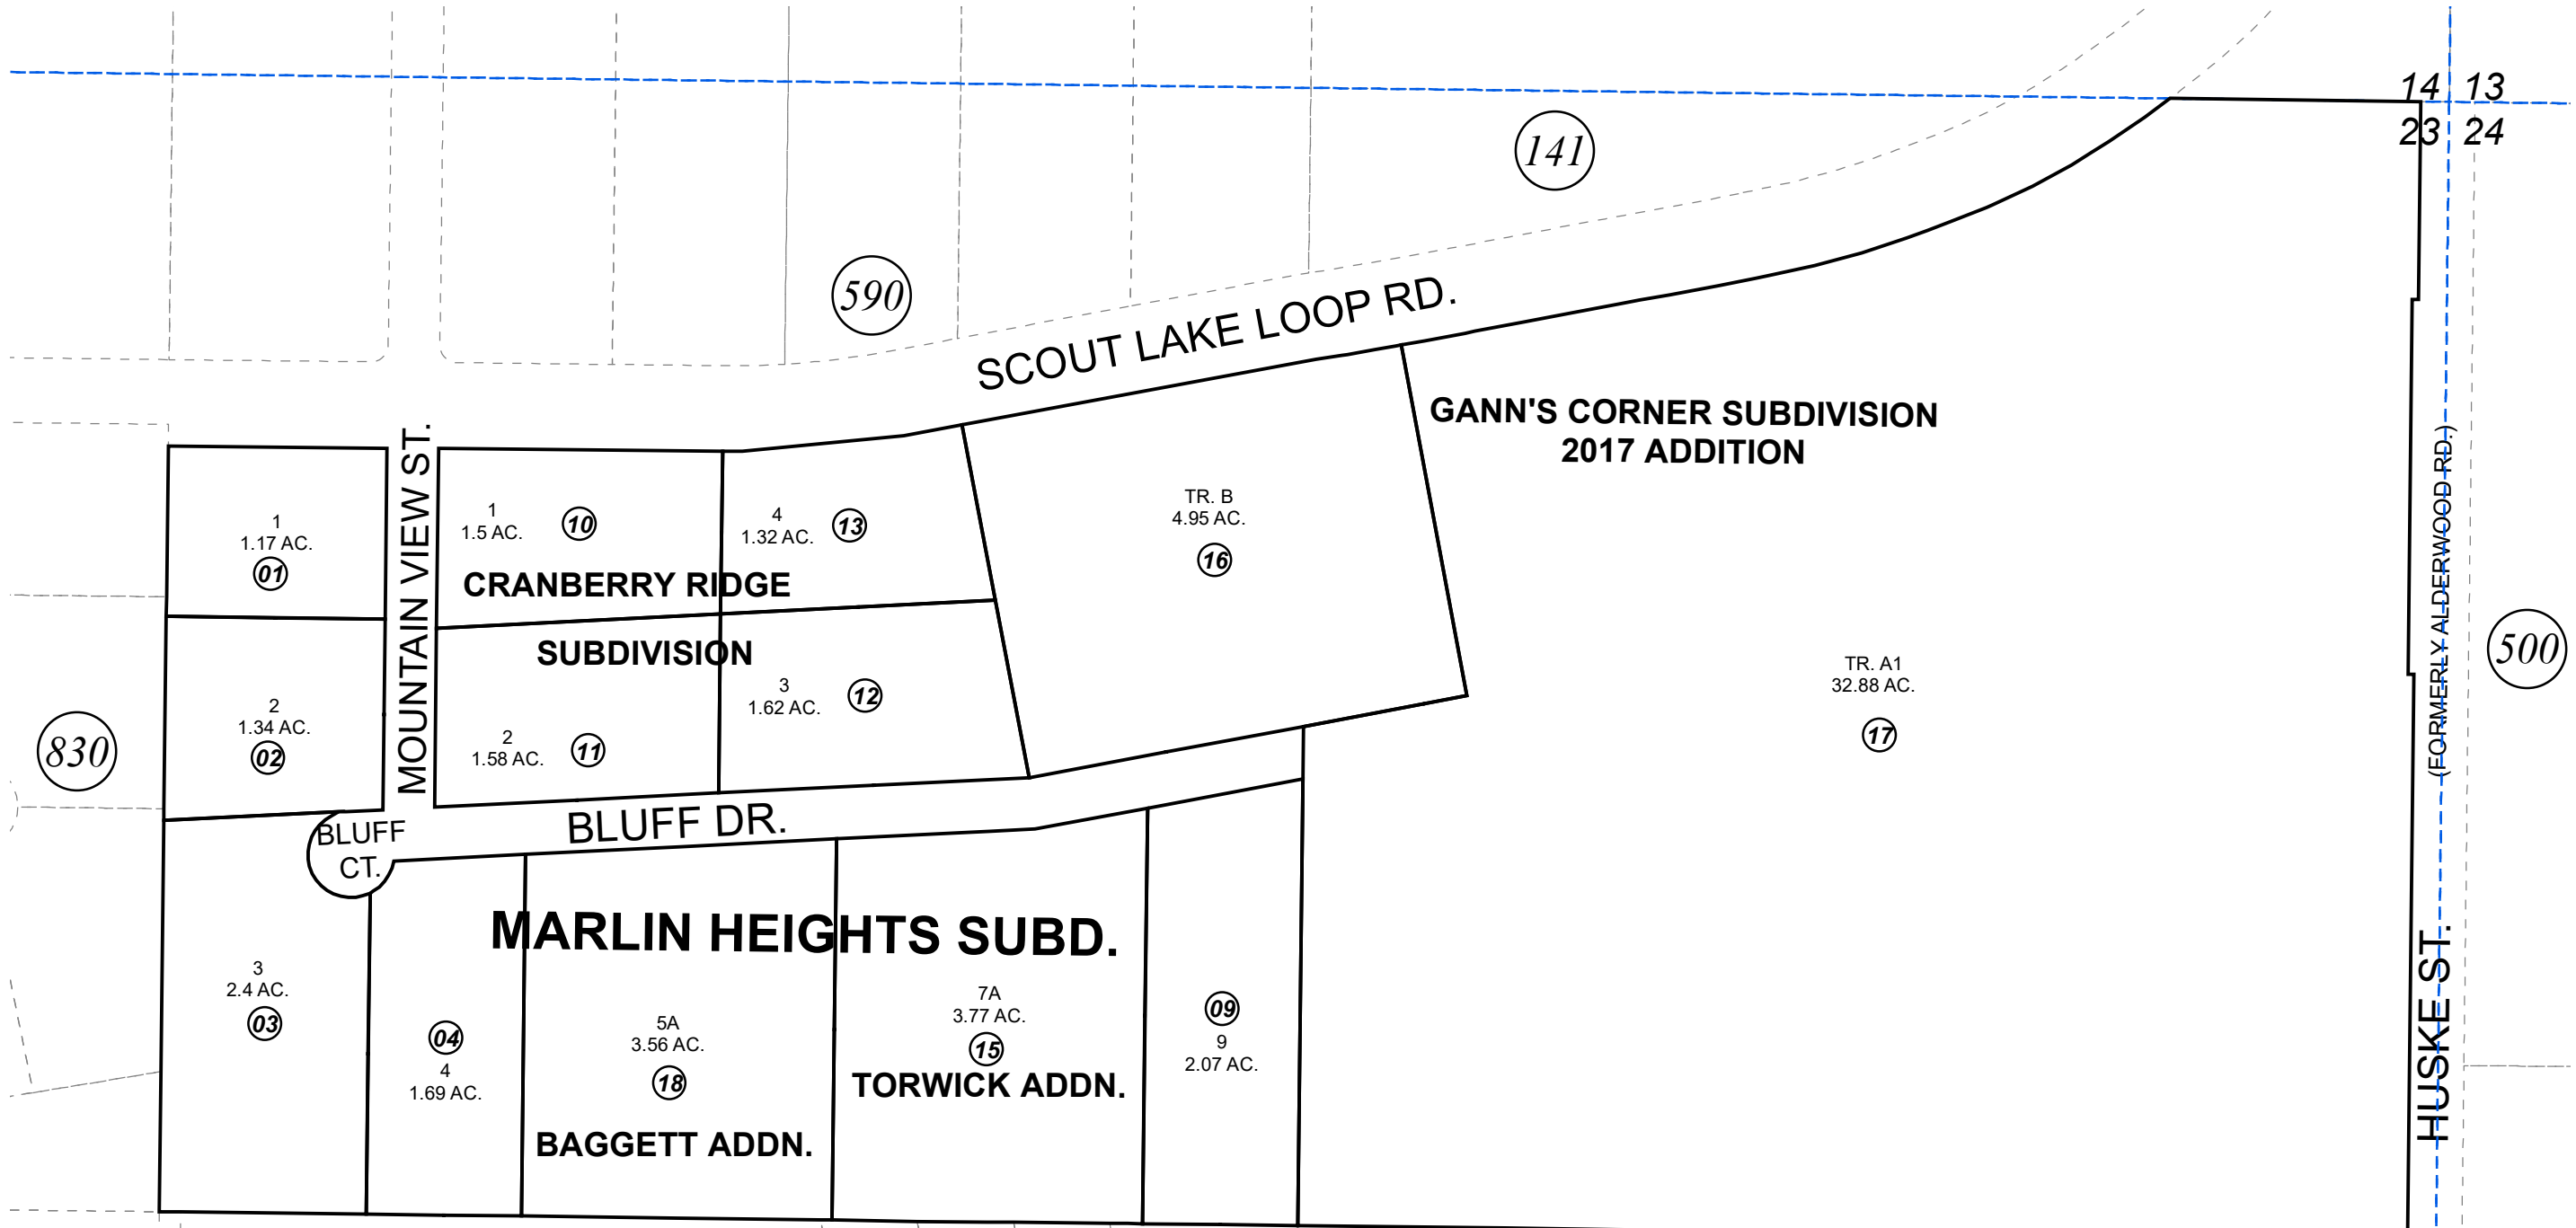

830

590

141

14 13
23 24


500

170

BOLSTRIDGE KENAI RIVER SUBDIVISION

DECEMBER 2, 2019

For 2020 assessment roll		
Delete	Add	Revise
	To	
05,06	18	

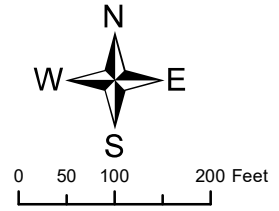

Assessor's Map
Kenai Peninsula Borough

- KN0780213 MARLIN HEIGHTS SUB
- KN0840271 CRANBERRY RIDGE SUB
- KN2011077 MARLIN HEIGHTS SUB TORWICK ADDN
- KN2018060 GANN'S CORNER SUB 2017 ADDN
- KN2019051 MARLIN HEIGHTS SUB BAGGETT ADDN

Note- Assessor's block Numbers Shown in Elipses
Assessor's Parcel Numbers Shown in Circles

This map is prepared for Kenai Peninsula Borough Assessing Dept. use only and is not intended for conveyance nor is it a survey.