


050

050

FOURTH AVE

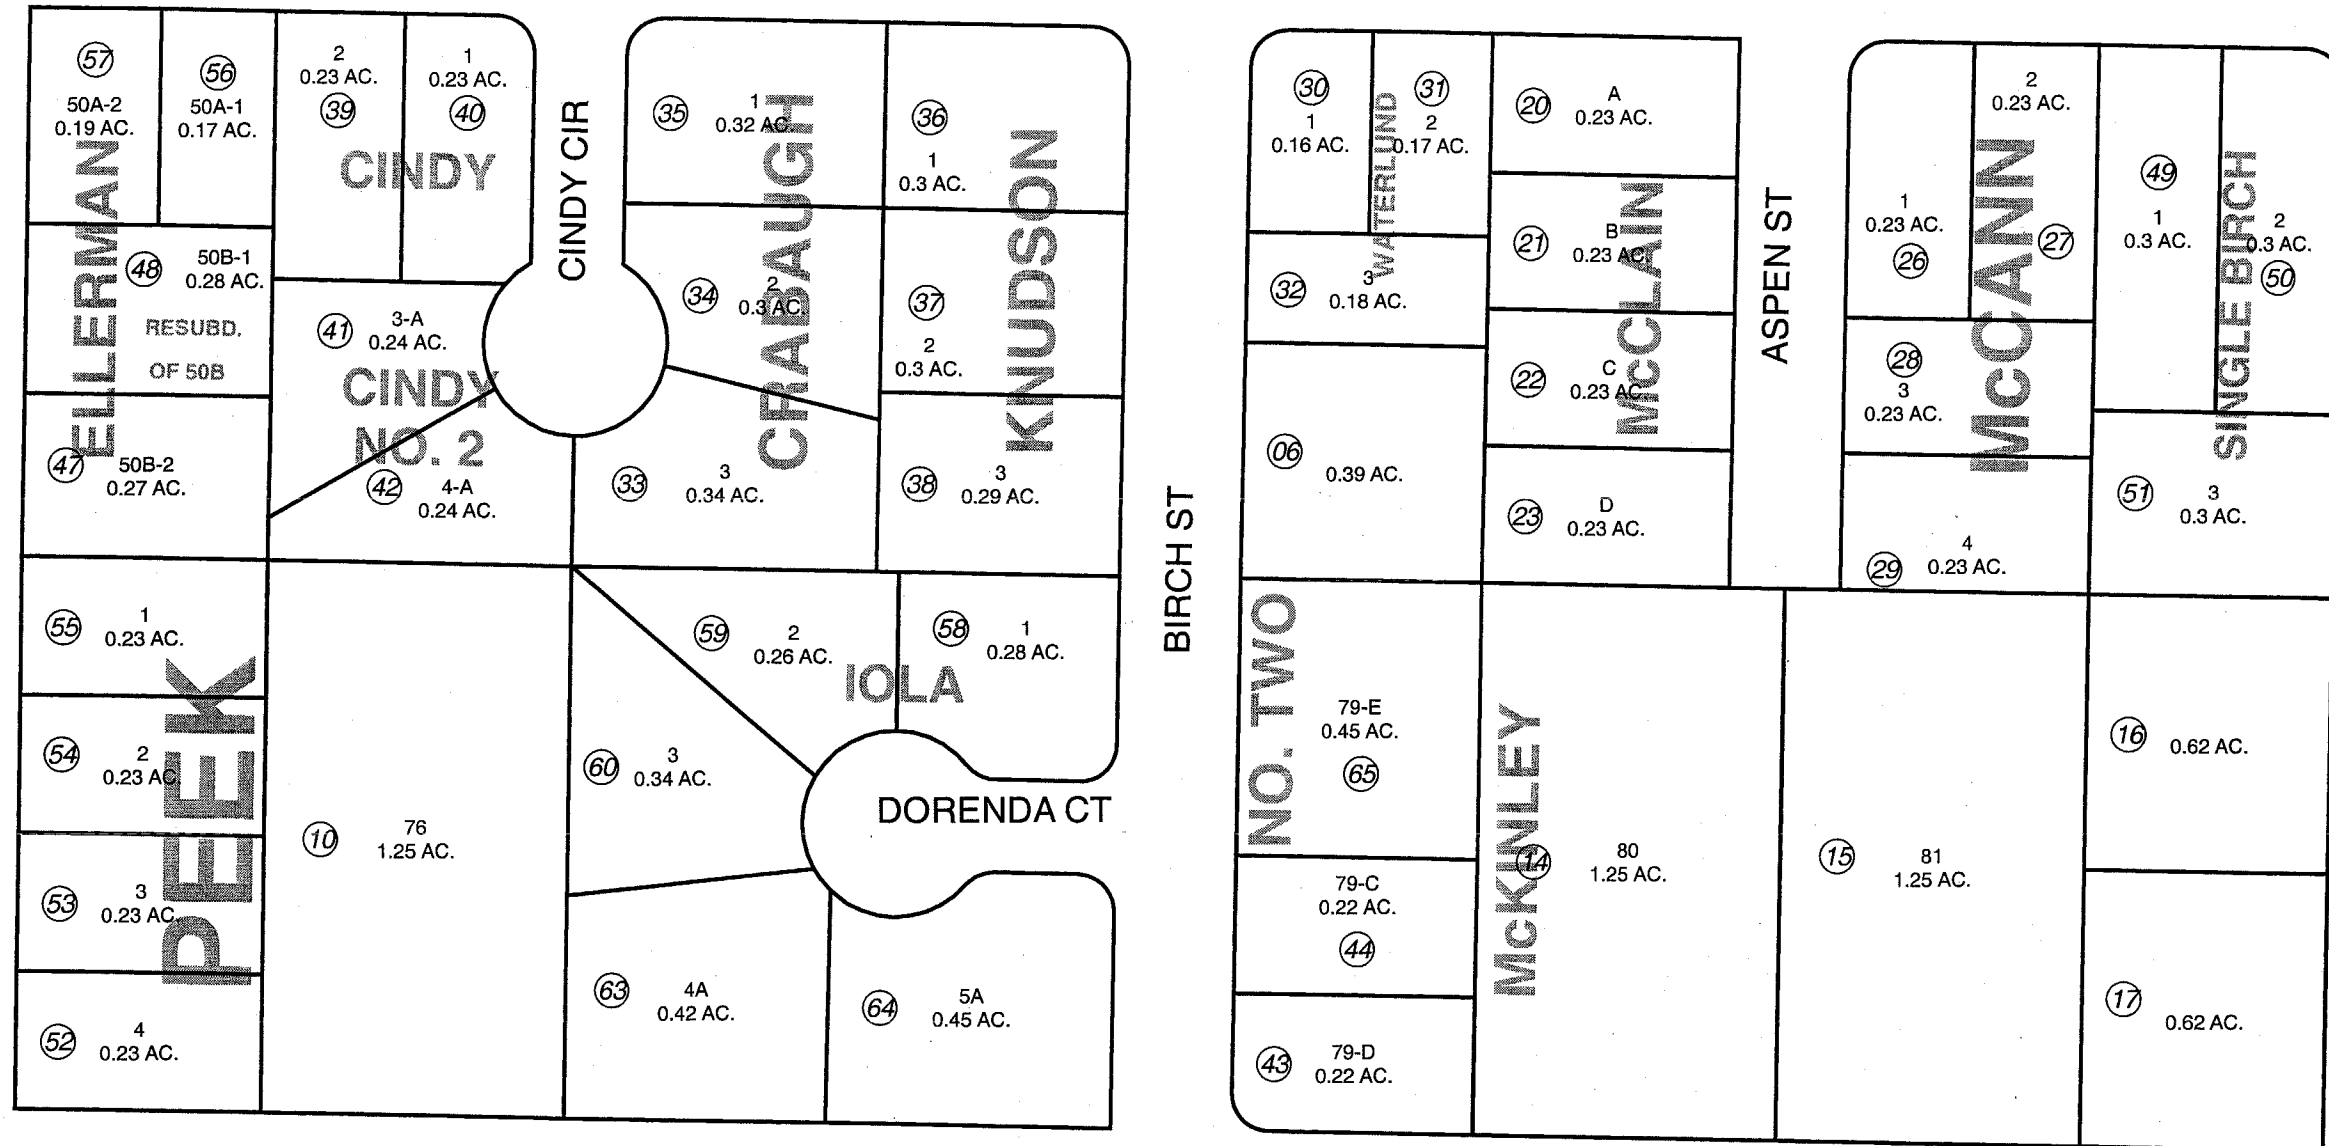


080

180

THIRD AVE

130

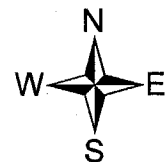

AUGUST 22, 2006

For 2007 assessment roll

Delete	Add	Revise
To		
45,46	65	

To

45,46

65

Assessor's Map
Kenai Peninsula Borough

MCCAIN SUB KN0001478
 MCCANN SUB KN0001638
 WATERLUND SUB KN0001789
 CRABAUGH SUB KN0740099
 KNUDSON SUB KN0750075
 CINDY SUB KN0760025
 MCKINLEY SUB KN0780001
 ELLERMAN SUB RESUB OF LOT 50B KN0780053
 SINGLE BIRCH SUB KN0780166
 CINDY SUB NO 2 KN0850036
 PEEK SUB KN0870034
 ELLERMAN SUB ADDN NO 1 KN0920028
 IOLA SUBD KN0950071
 IOLA SUBD NO 2 KN2000065
 MCKINLEY SUB NO TWO KN2006022

This map is prepared for Kenai Peninsula Borough Assessing Dept. use only and is not intended for conveyance nor is it a survey.

Note- Assessor's block Numbers Shown in Ellipses
 Assessor's Parcel Numbers Shown in Circles