


GEORGINE LAKE KN001482
 GEORGINE LAKE ADD. NO. 1 KN750081
 GEORGINE LAKE ADD. NO. 2 KN770120
 GEORGINE LAKE ADD. NO. 3 KN790136
 GEORGINE LAKE HOYT ADDN. KN980076

POR. GOV'T. LOTS 3,6,7 & 8, SEC. 4, T7N, R11W, SEWARD MERIDIAN

013-160

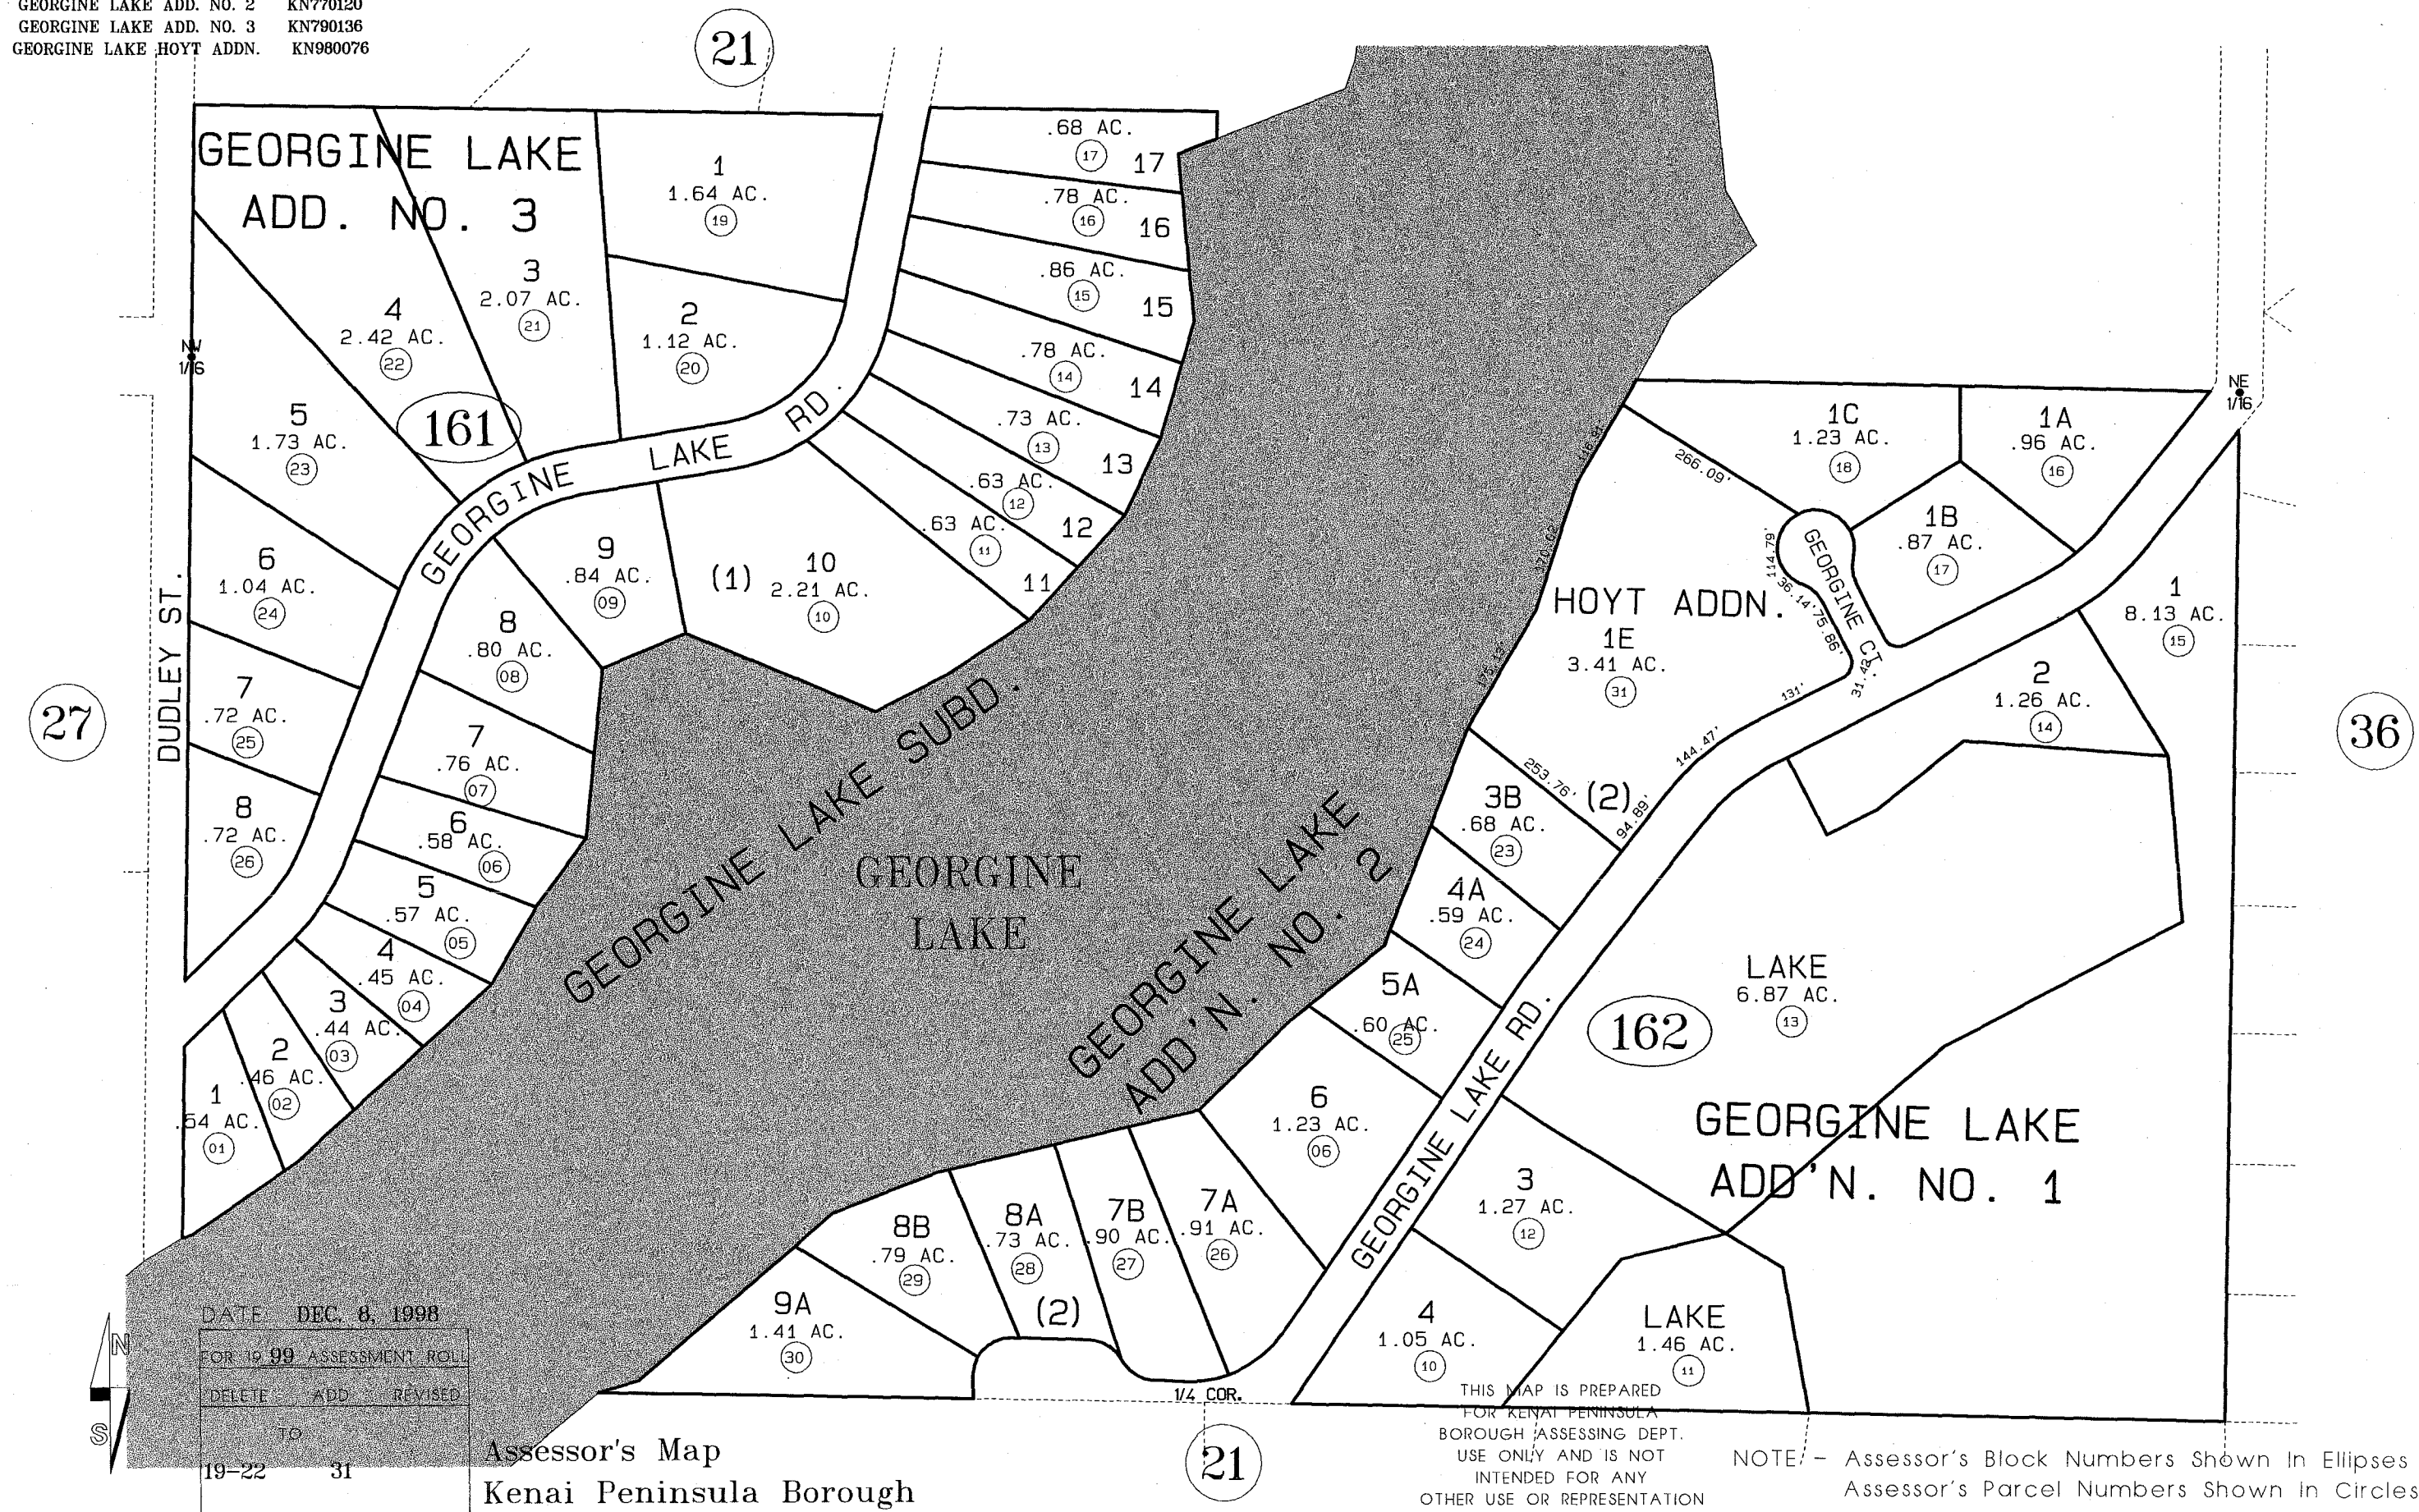

DATE	DEC. 8, 1998		
FOR	19 99 ASSESSMENT ROLL		
DELETE	ADD	REVISED	
TO	19-22	31	

Assessor's Map
 Kenai Peninsula Borough

THIS MAP IS PREPARED
 FOR KENAI PENINSULA
 BOROUGH ASSESSING DEPT.
 USE ONLY AND IS NOT
 INTENDED FOR ANY
 OTHER USE OR REPRESENTATION

NOTE - Assessor's Block Numbers Shown In Ellipses
 Assessor's Parcel Numbers Shown In Circles