


POR. SEC. 5 & 8 T07N, R11W, S.M.


013-060

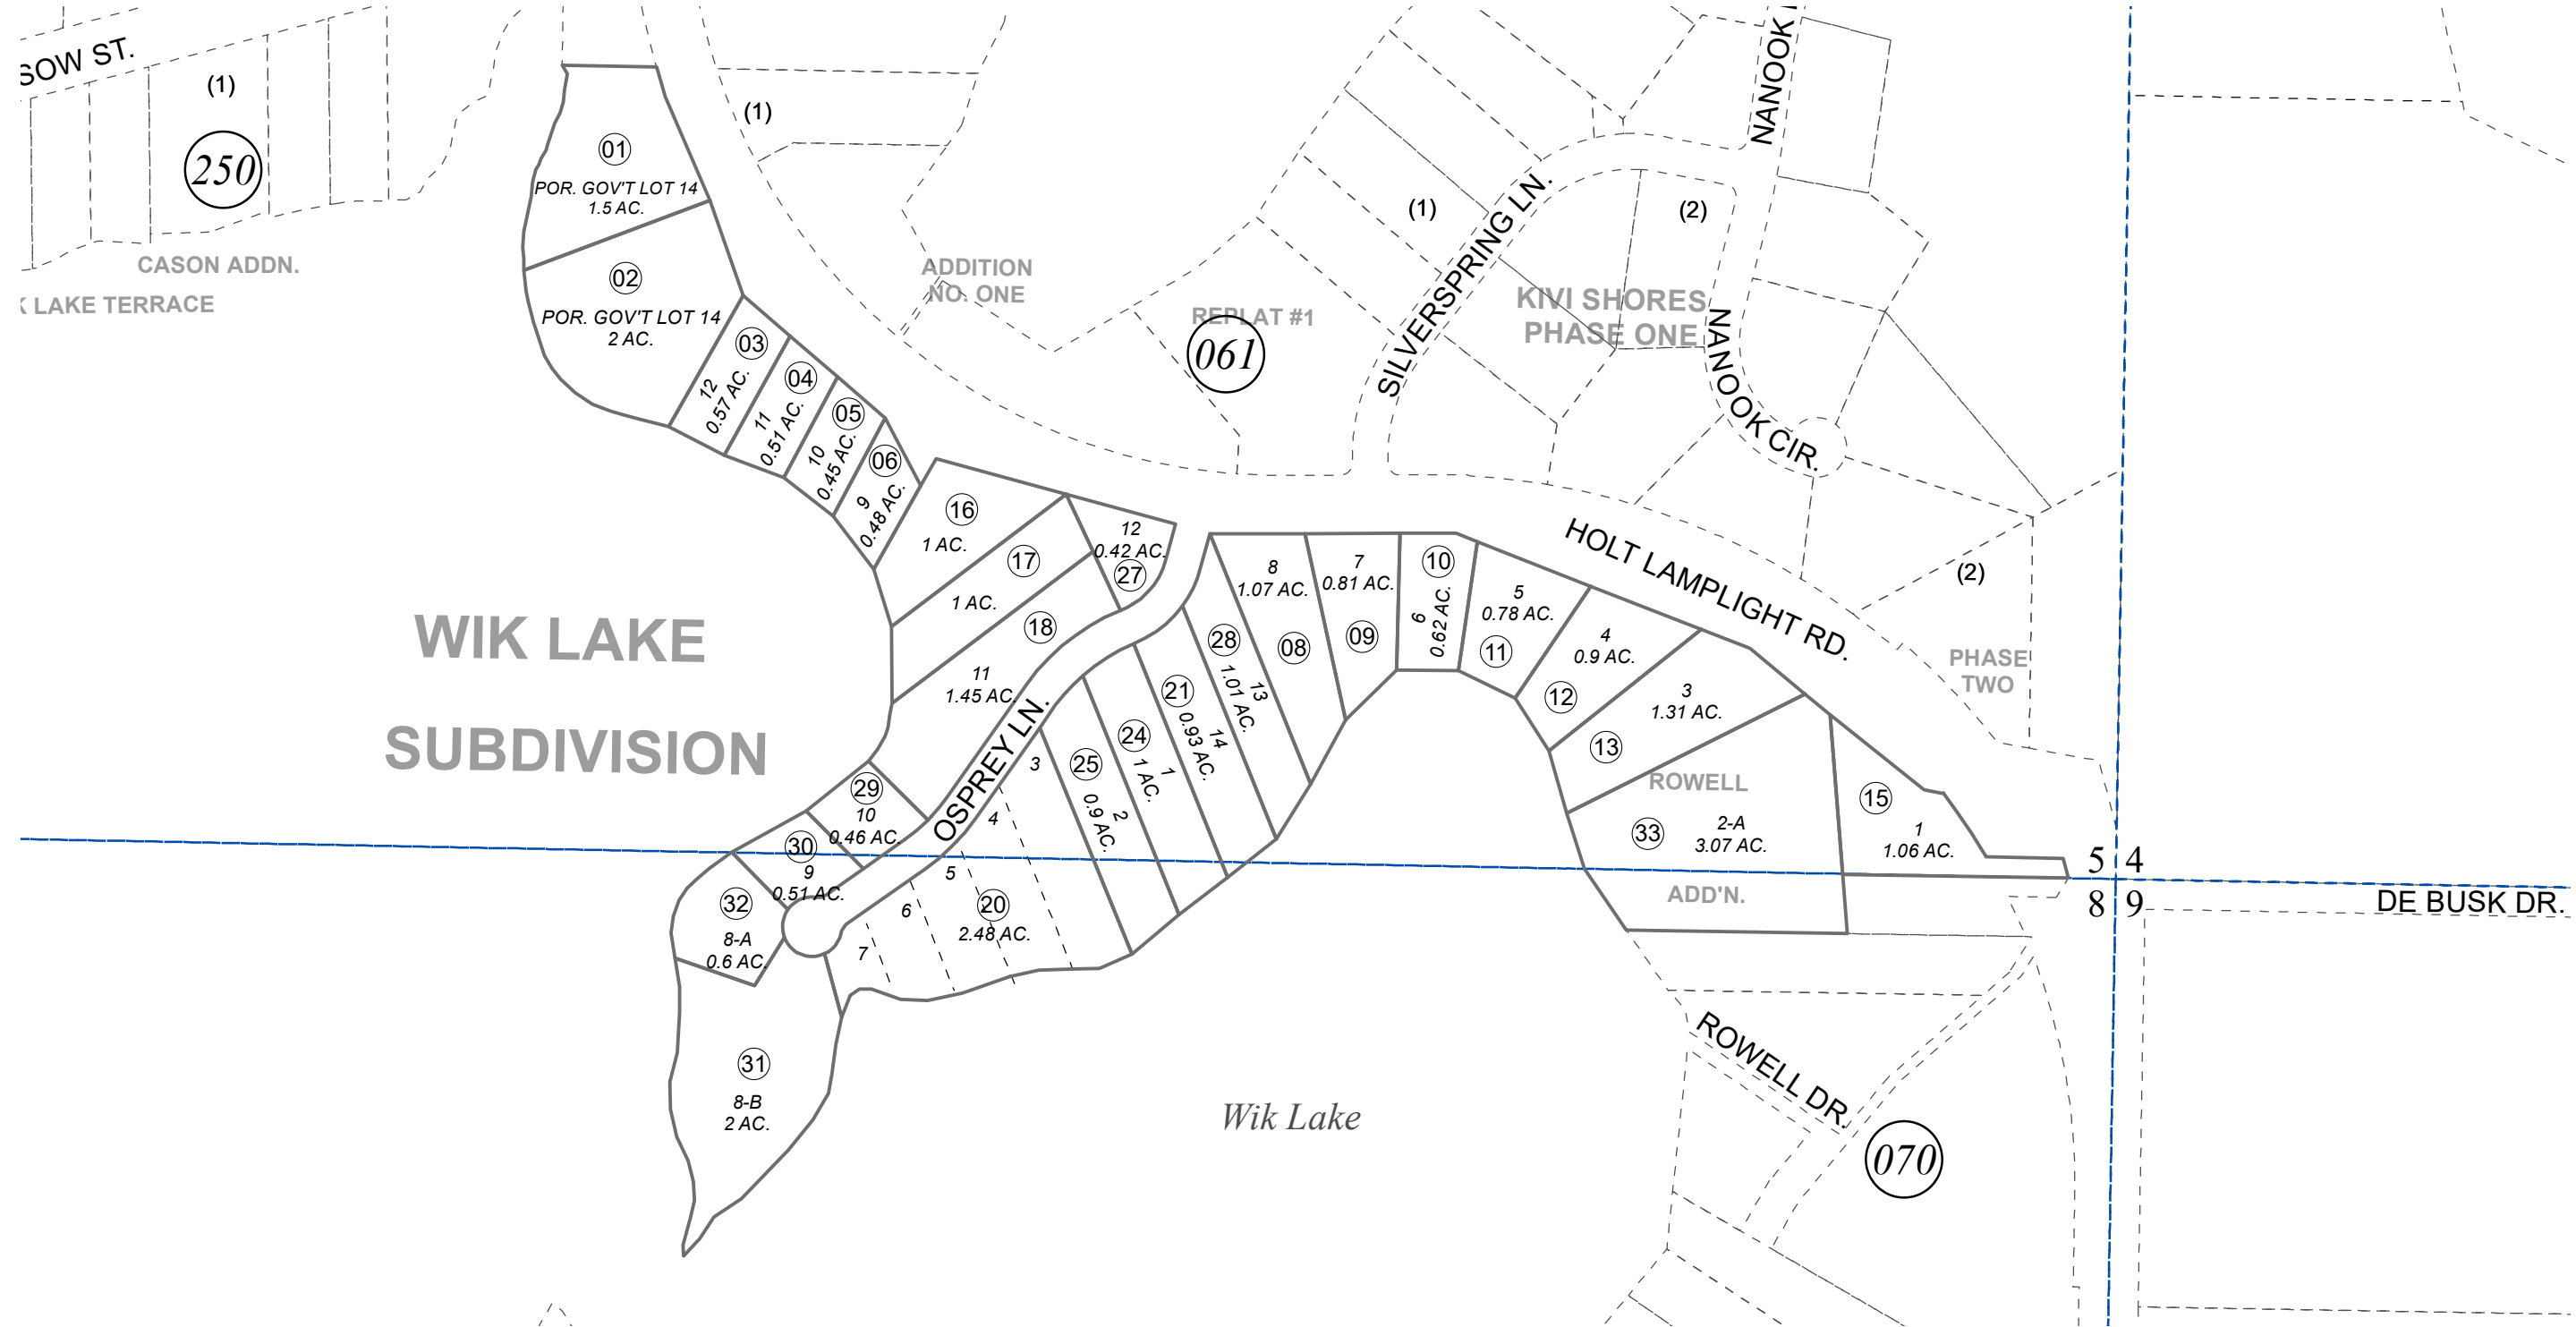

**WIK LAKE
SUBDIVISION**

Wik Lake

JUNE 21, 2022

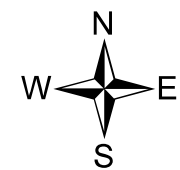

0 50 100 200 Feet

| For 2023 assessment roll | | |
|--------------------------|-----|----------------------------|
| Delete | Add | Revise |
| To | | 15 |
| | | REVISED ACREAGE |

Assessor's Map
Kenai Peninsula Borough

WIK LAKE SUB KN0001401
 WIK LAKE ADDN KN0001576
 WIK LAKE SUB ADDN KN0750096
 WIK LAKE SUB ADDN RESUB LOT 8 KN0750096
 WIK LAKE SUB ROWELL ADDN KN0870170

Note- Assessor's block Numbers Shown in Ellipses
 Assessor's Parcel Numbers Shown in Circles

This map is prepared
 for Kenai Peninsula
 Borough Assessing Dept.
 use only and is not
 intended for conveyance
 nor is it a survey.