


SE 1/4 SEC. 30 & NE 1/4 SEC. 31, T05N, R08W, S.M.

066-430

110

450

110

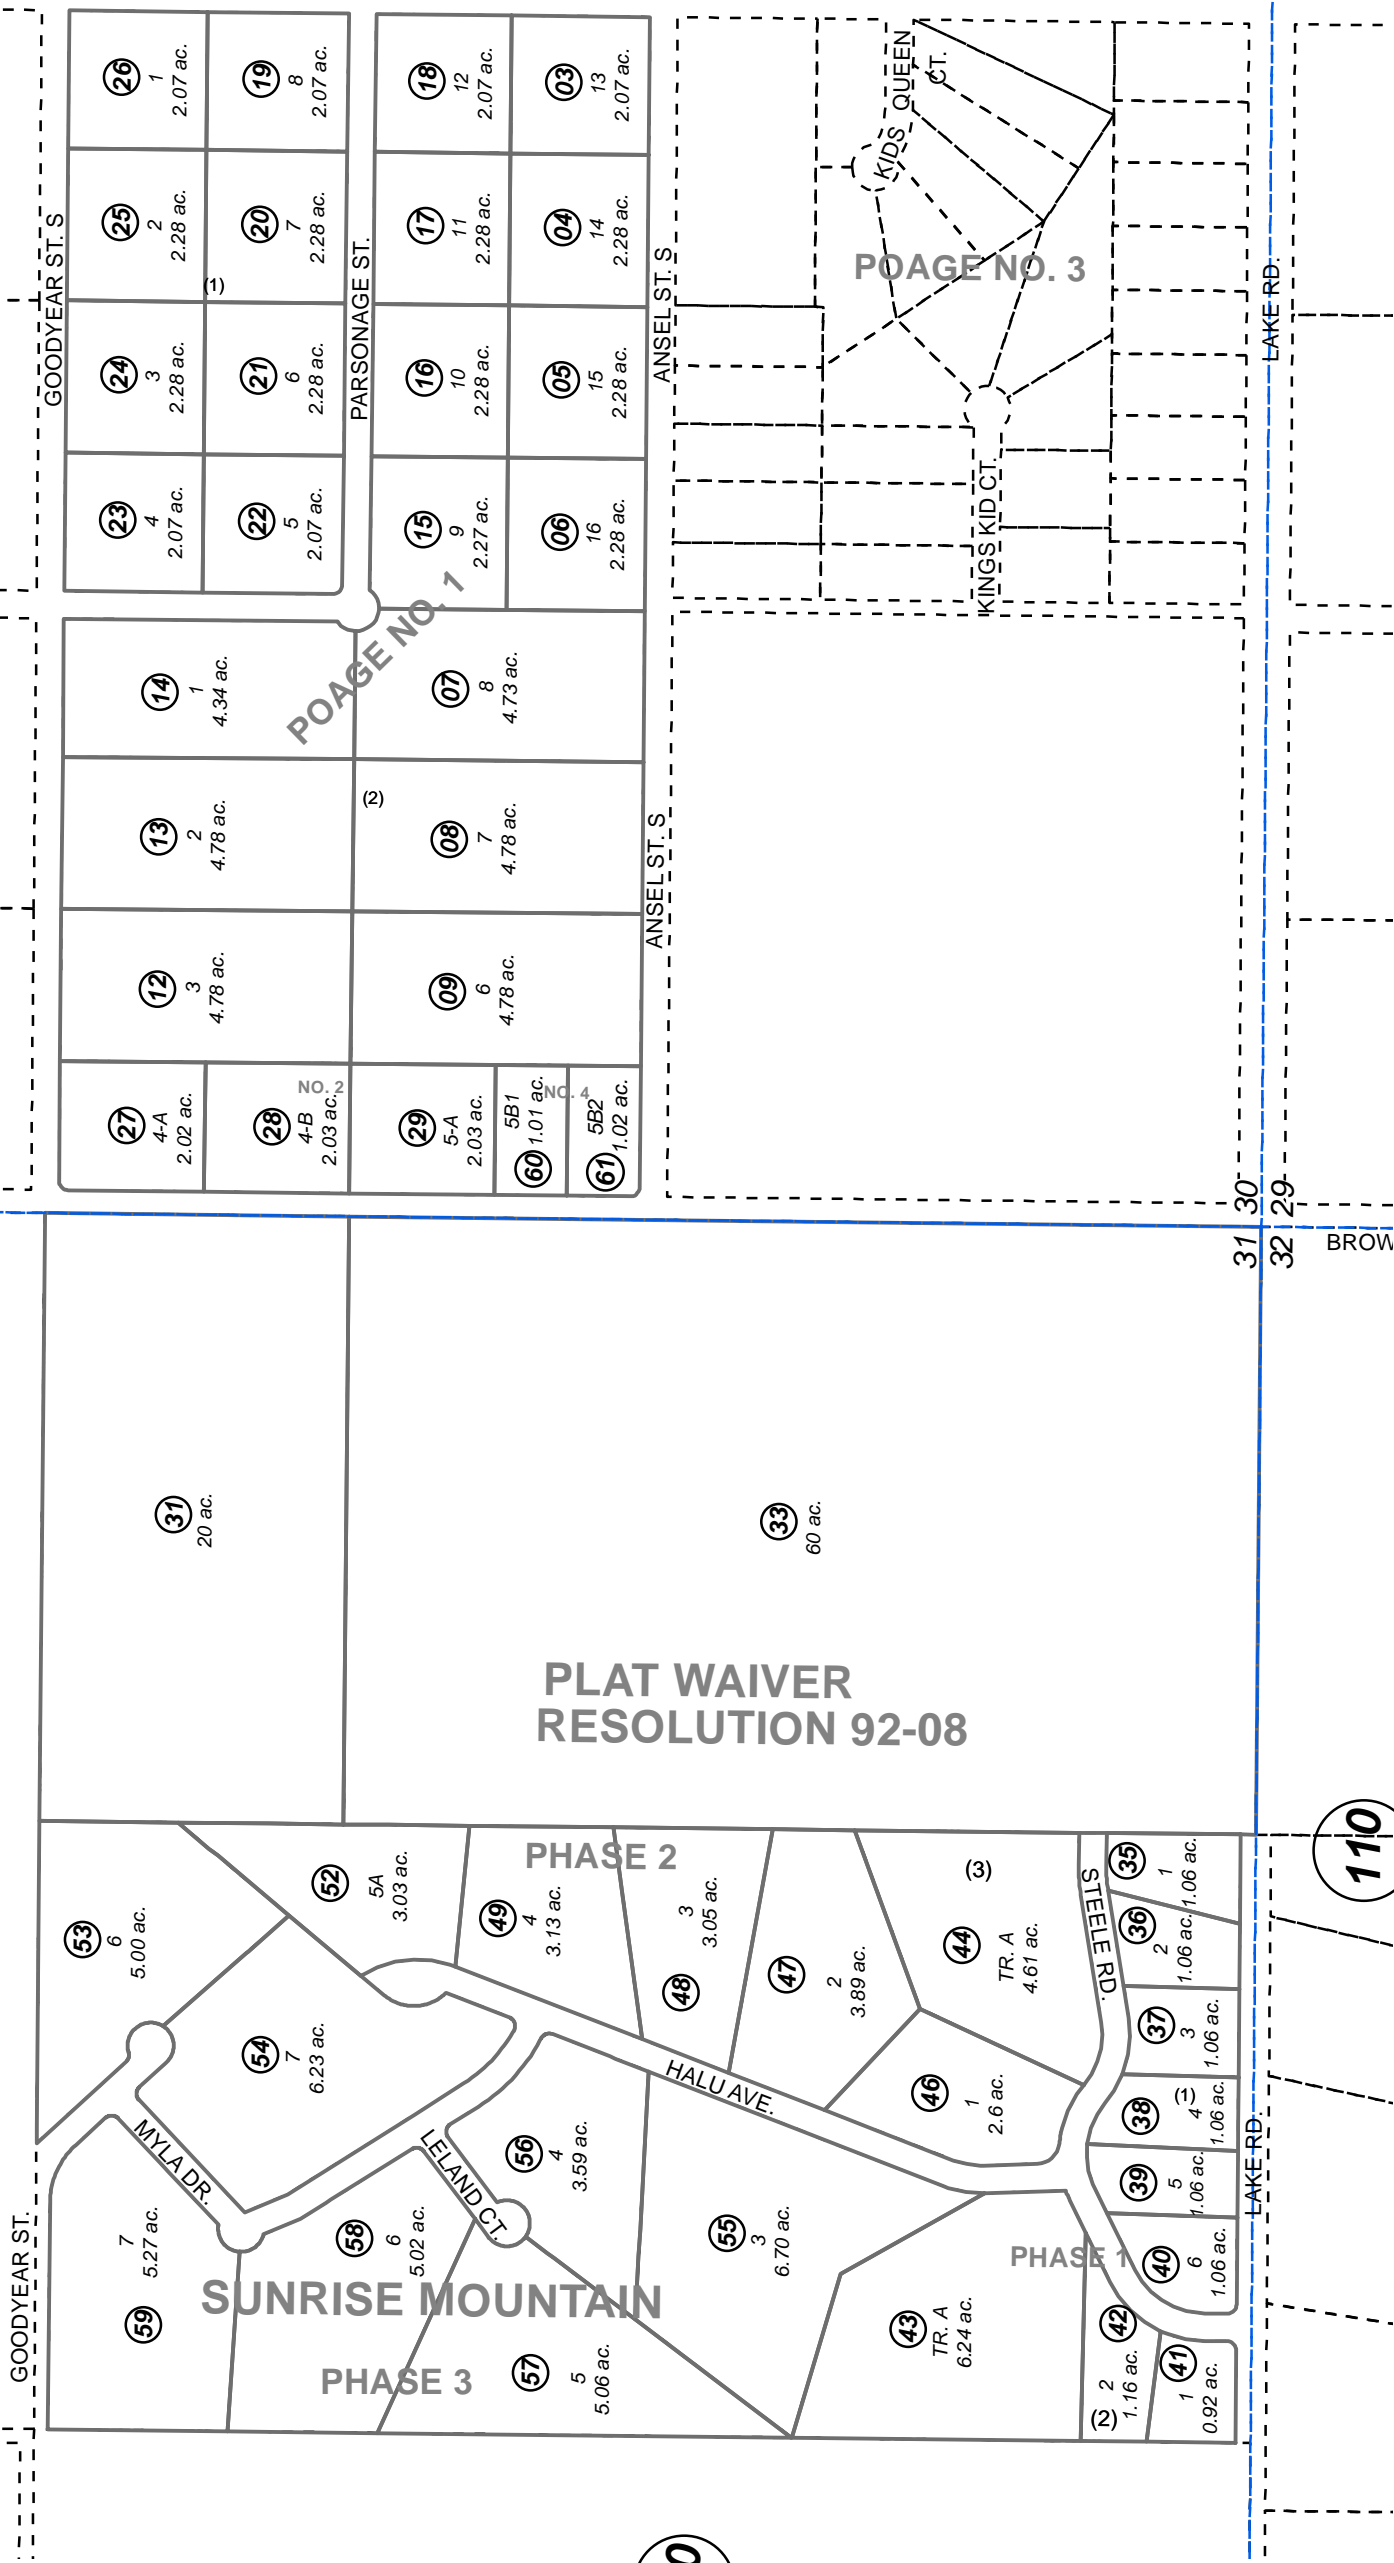

31 30
32 29
BROW

320



JULY 2, 2014

For 2015 assessment roll		
Delete	Add	Revise
	To	
30	60,61	

- POAGE SUB NO 1 KN0790161
- POAGE SUB NO 2 KN0850004
- SUNRISE MOUNTAIN SUB PHASE 1 KN0950031
- SUNRISE MOUNTAIN PHASE 2 KN0990008
- SUNRISE MOUNTAIN PHASE 3 KN2002101
- POAGE SUB NO 4 KN2014025

Assessor's Map
Kenai Peninsula Borough

This map is prepared
for Kenai Peninsula
Borough Assessing Dept.
use only and is not
intended for conveyance
nor is it a survey.

Note- Assessor's block Numbers Shown in Ellipses
Assessor's Parcel Numbers Shown in Circles