


SE1/4 SEC. 1, T02N, R12W, S.M.


137-260

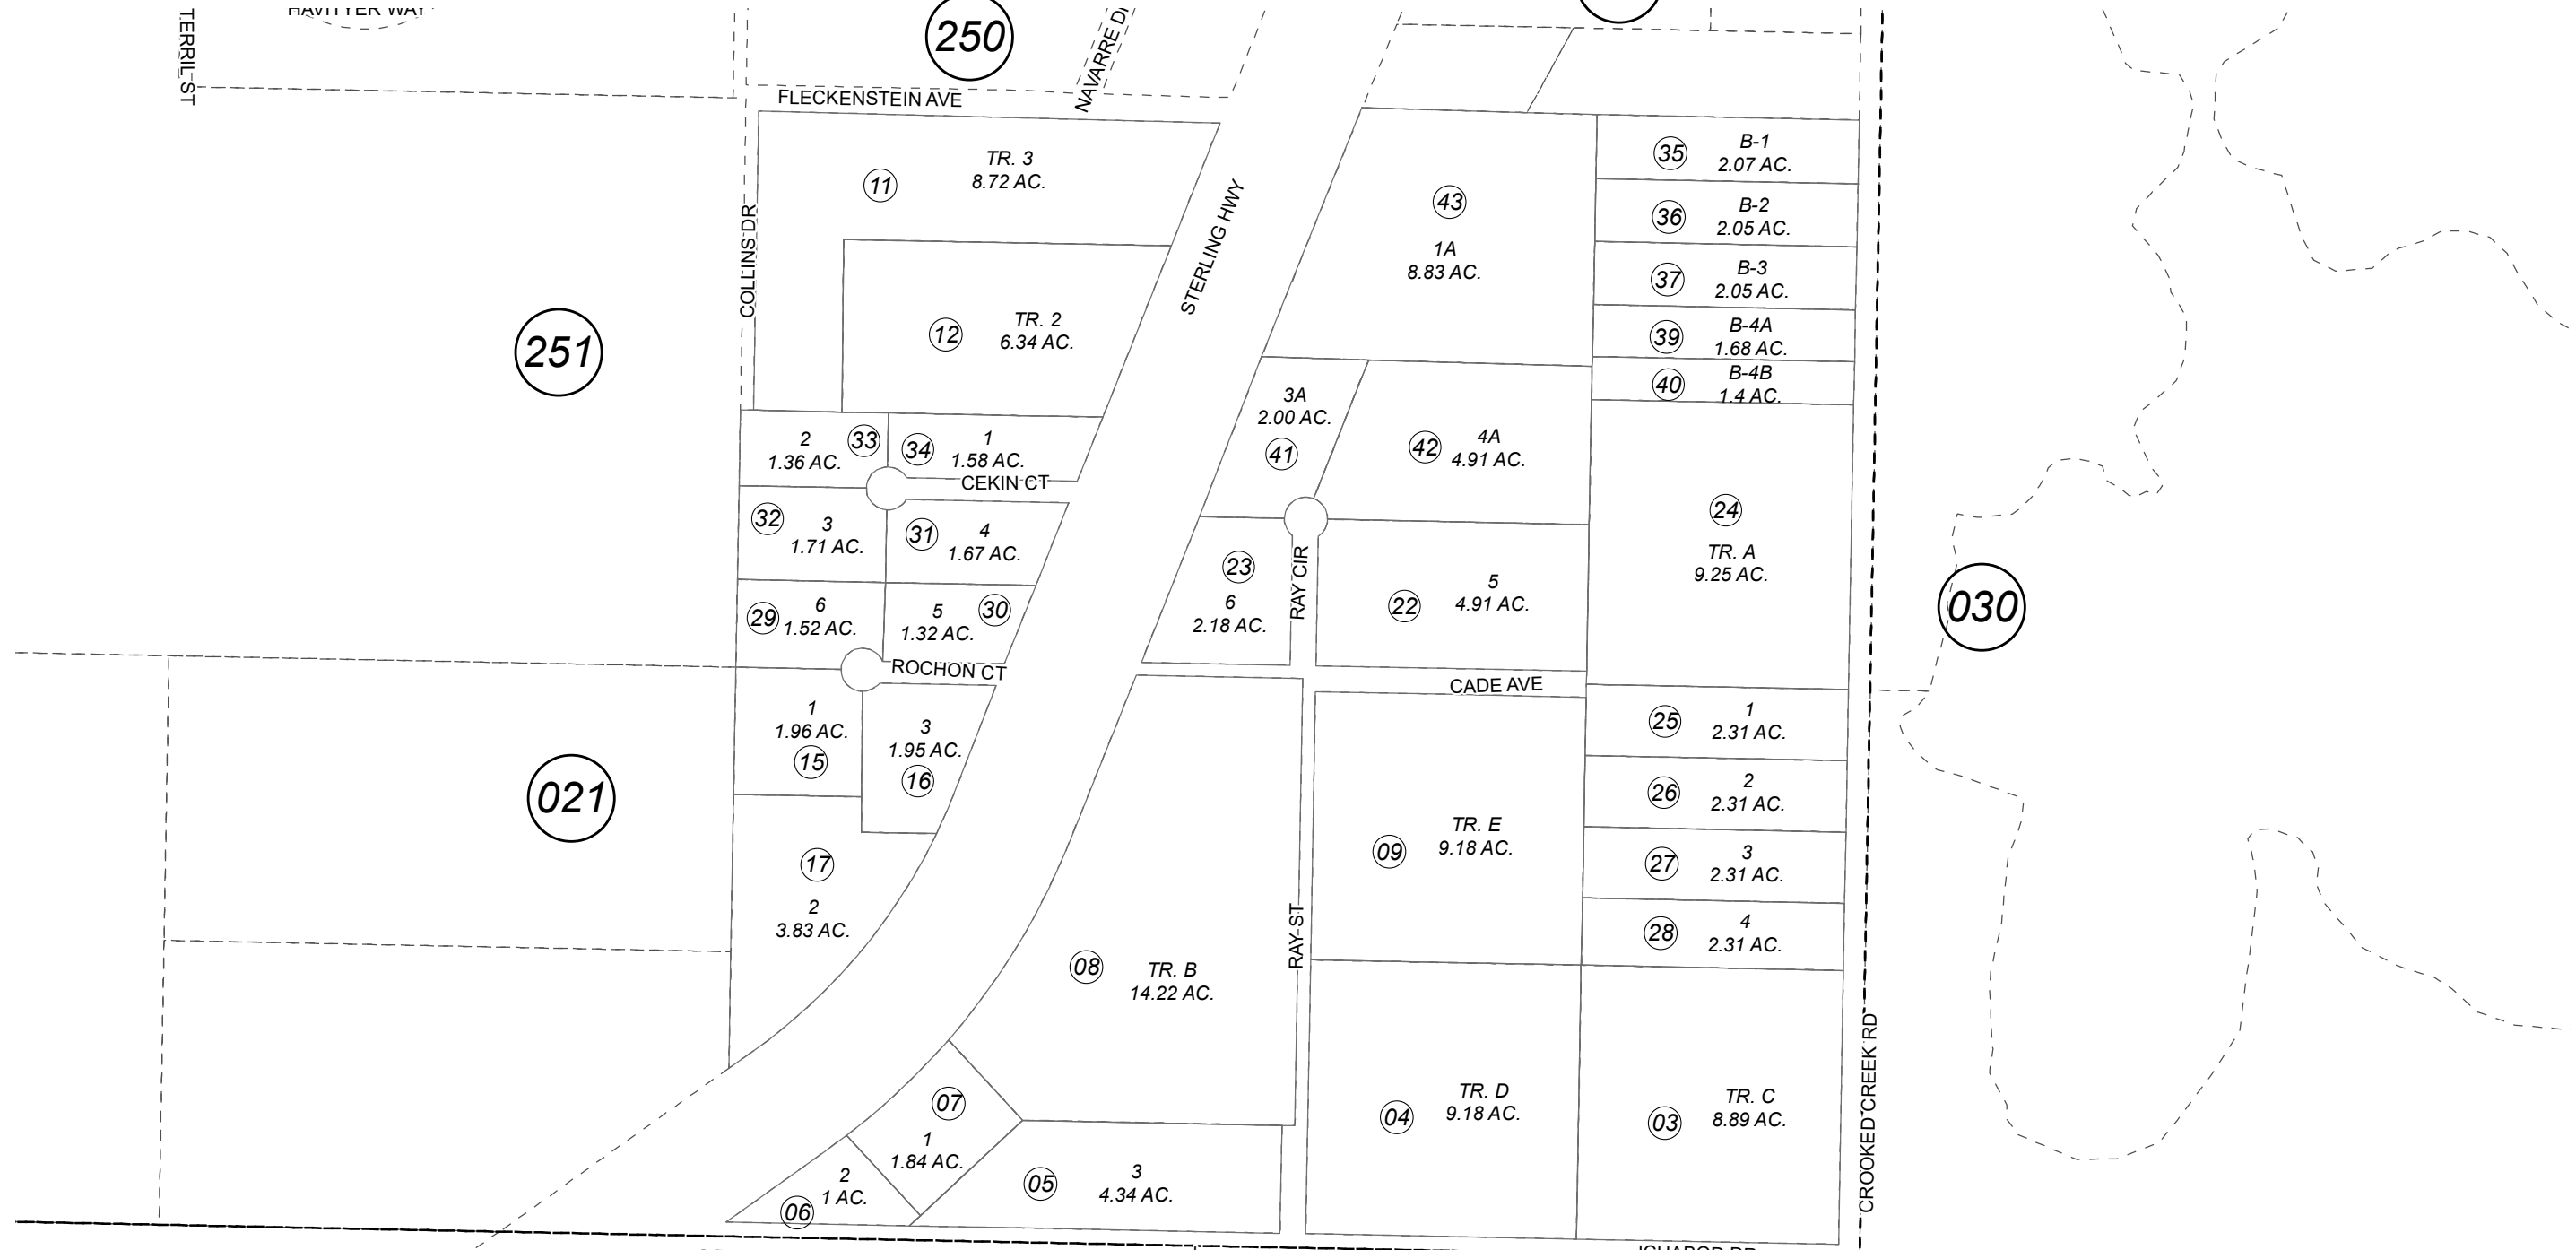

DECEMBER 7, 2023

For 2024 assessment roll		
Delete	Add	Revise
To		
18,19	43	

FRANKS SUB □ KN0740075
 ROCHON TRACTS SUB □ KN0760097
 ATKINSON SUB □ KN0760119
 ROCHON TRACTS 1977 SUB OF TR C □ KN0770065
 ROCHON TRACTS 77 RESUB OF TR A □ KN0770176
 ATKINSON SUB NO 2 □ KN0800126
 WIRTH-HEMPHILL SUB □ KN0820067
 LOBERG TRACT N CEKIN 1981 SUB OF TR 1 □ KN0850238
 ATKINSON SUB WIRTH 1988 SUB OF TRACT B □ KN0880017
 ATKINSON SUB WIRTH 1988 SUB NO 2 TRACT □ KN0880050
 ATKINSON SUB STEELE REPLAT □ KN2007006
 ATKINSON SUB 2023 REPLAT KN2023056

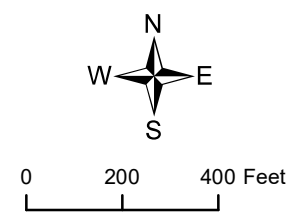

Assessor's Map
 Kenai Peninsula Borough

This map is prepared for Kenai Peninsula Borough Assessing Dept. use only and is not intended for conveyance nor is it a survey.
 Note- Assessor's block Numbers Shown in Ellipses
 Assessor's Parcel Numbers Shown in Circles