
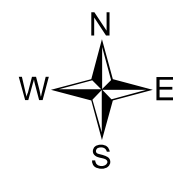


POR. SEC. 2,3,10&11, T04N, R10W, S.M.

135-256

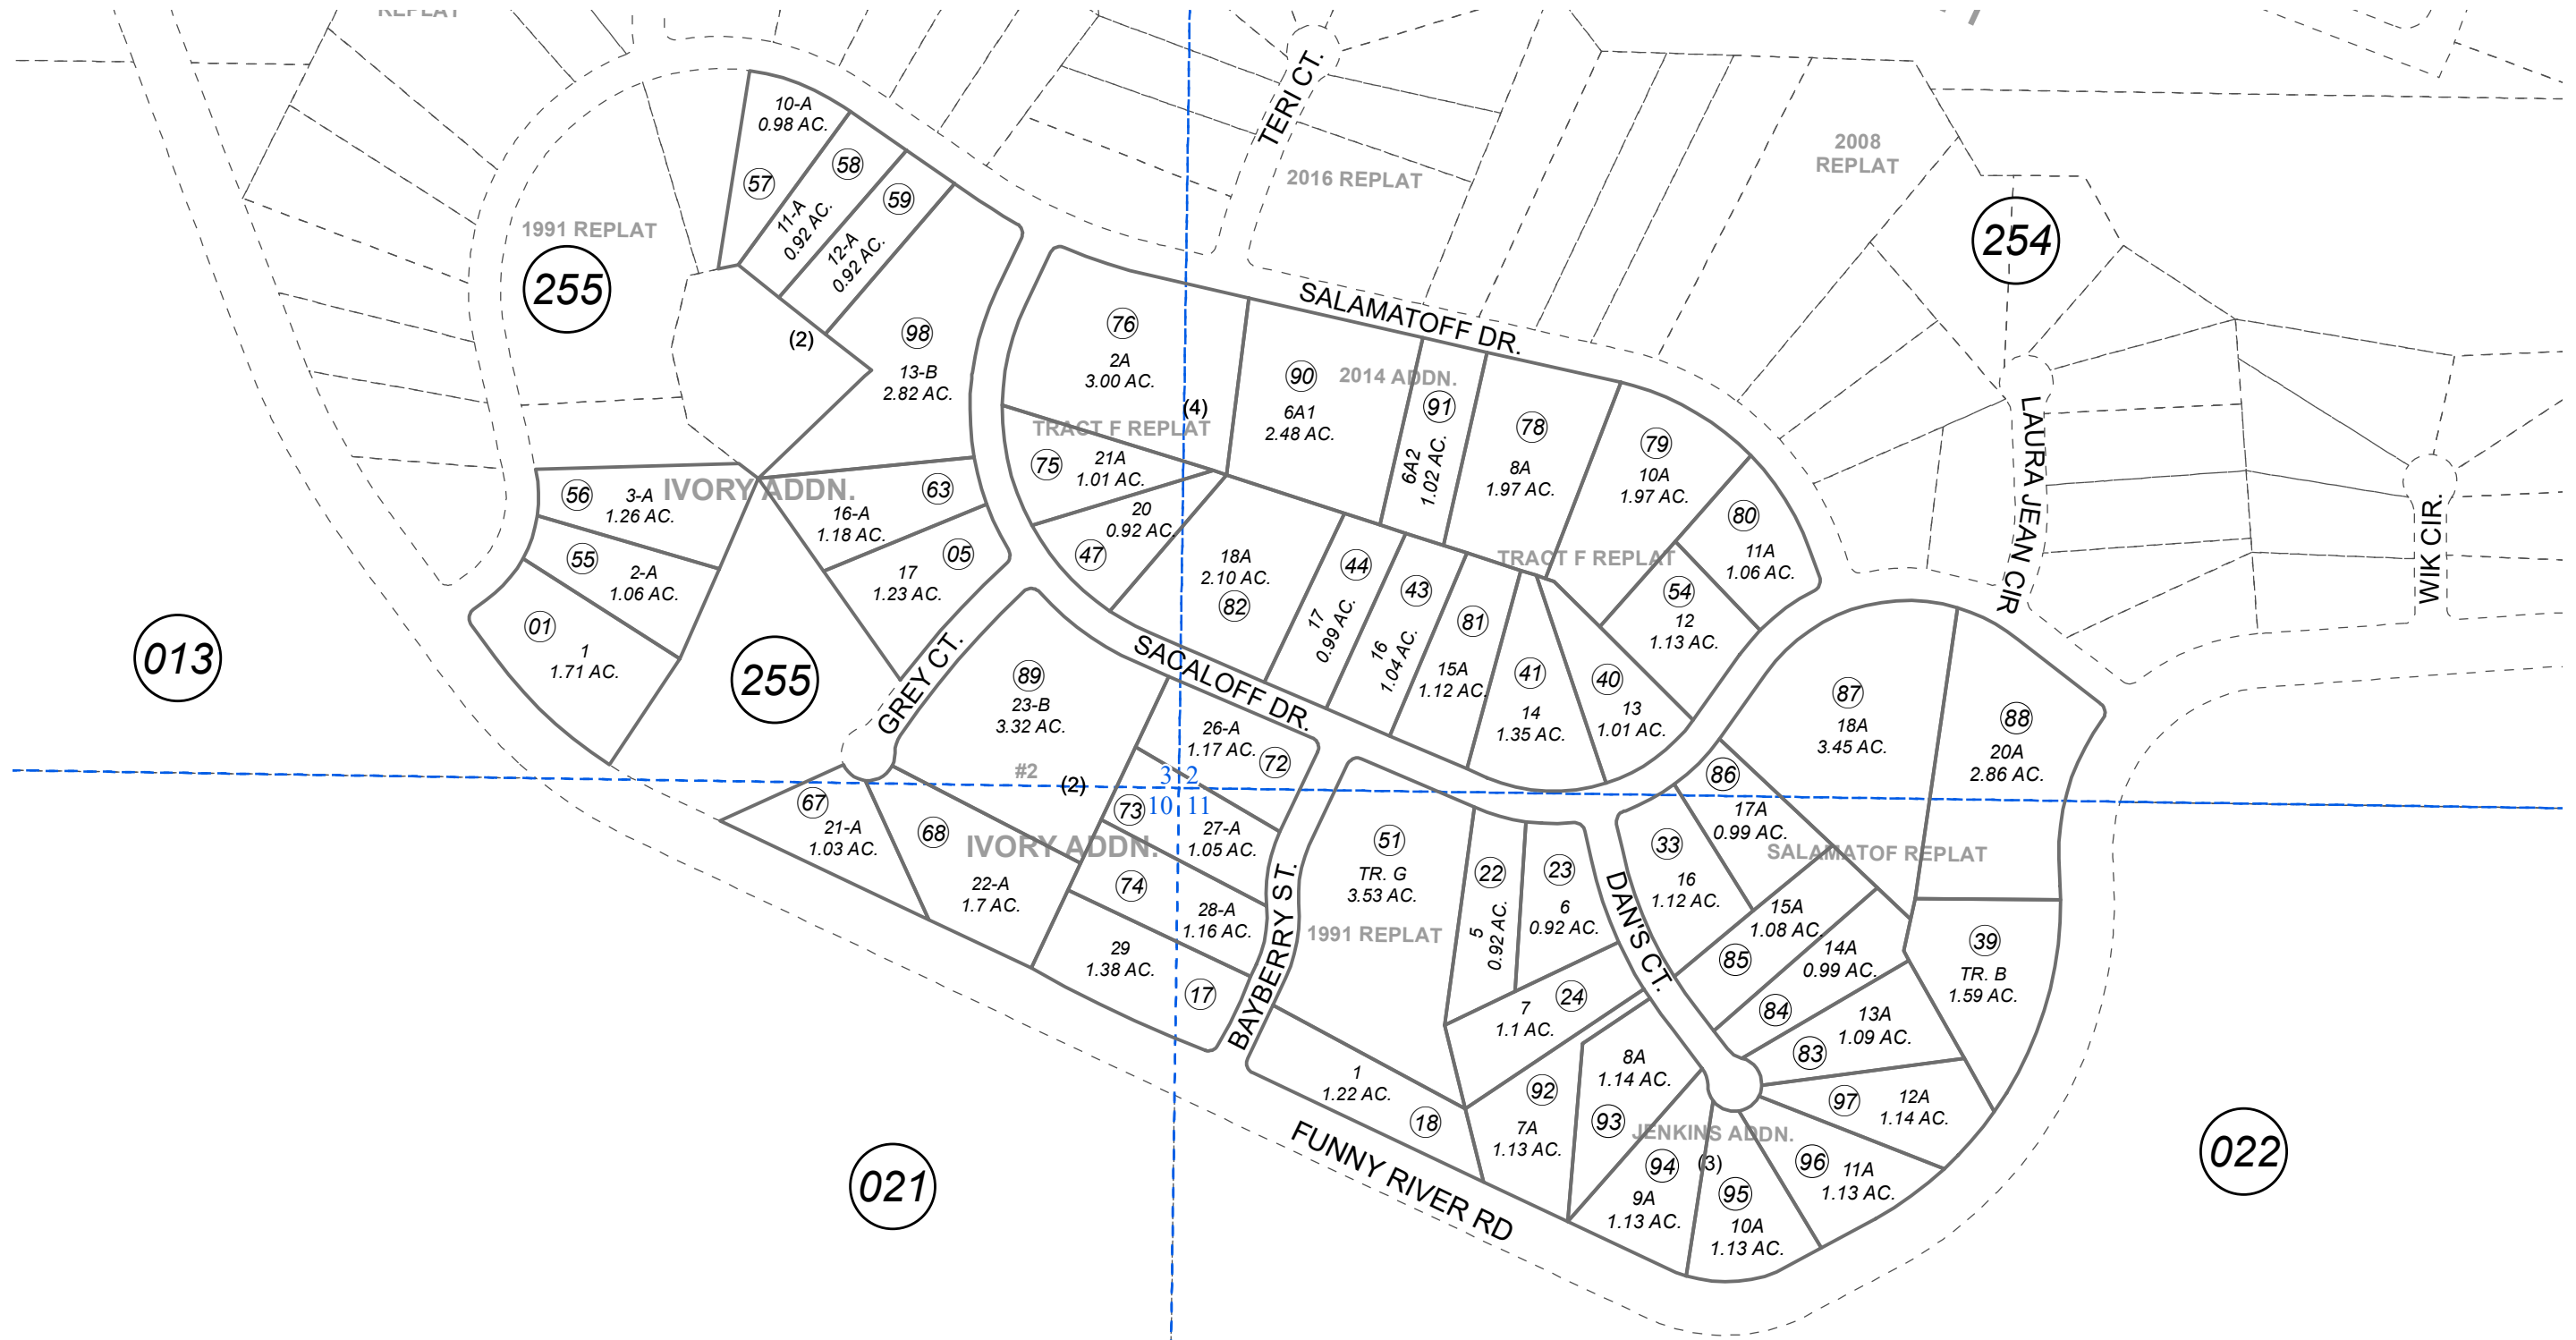

0 100 200 400 Feet

OCTOBER 16, 2023

For 2024 assessment roll

Delete	Add	Revise
--------	-----	--------

To		
----	--	--

64-66	135-255+	
-------	----------	--

Assessor's Map
 Kenai Peninsula Borough

MOOSE RANGE MEADOWS SOUTH ADDN NO 1 KN0840248
 MOOSE RANGE MEADOWS SOUTH SUB ADDN NO 1 KN0840248
 MOOSE RANGE MEADOWS SOUTH SUB ADDN NO 1 KN0910071
 MOOSE RANGE MEADOWS SOUTH IVORY ADDN KN2000011
 MOOSE RANGE MEADOWS SOUTH TRACT F REPLAT KN2006018
 MOOSE RANGE MEADOWS SOUTH SALAMATOF REPLAT KN2006090
 MOOSE RANGE MEADOWS SOUTH IVORY ADDN #2 KN2008069
 MOOSE RANGE MEADOWS SOUTH 2014 ADDN KN2015010
 MOOSE RANGE MEADOWS SOUTH JENKINS ADDN KN2015035
 MOOSE RANGE MEADOWS SOUTH THIEDE REPLAT KN2023039

This map is prepared for Kenai Peninsula Borough Assessing Dept. use only and is not intended for conveyance nor is it a survey.

Note- Assessor's block Numbers Shown in Ellipses
 Assessor's Parcel Numbers Shown in Circles