



5

THIRD AVE.

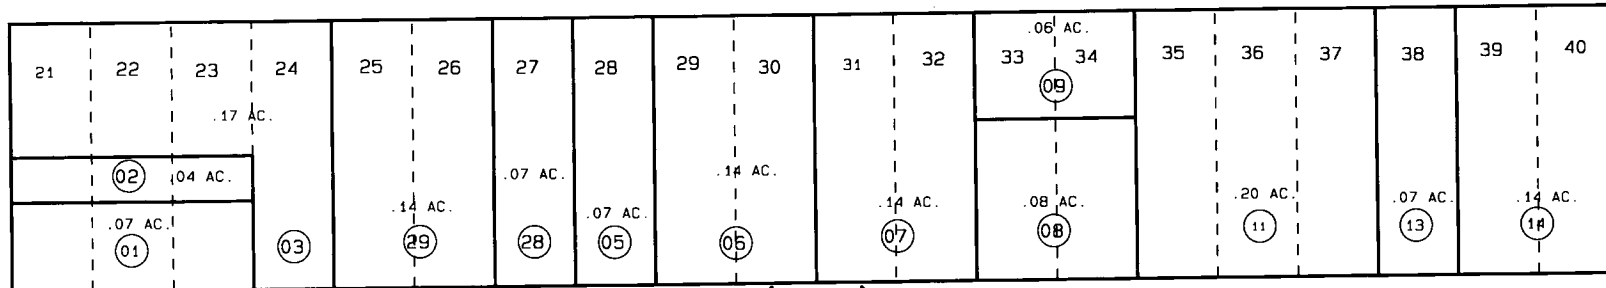

20' ALLEY (10)

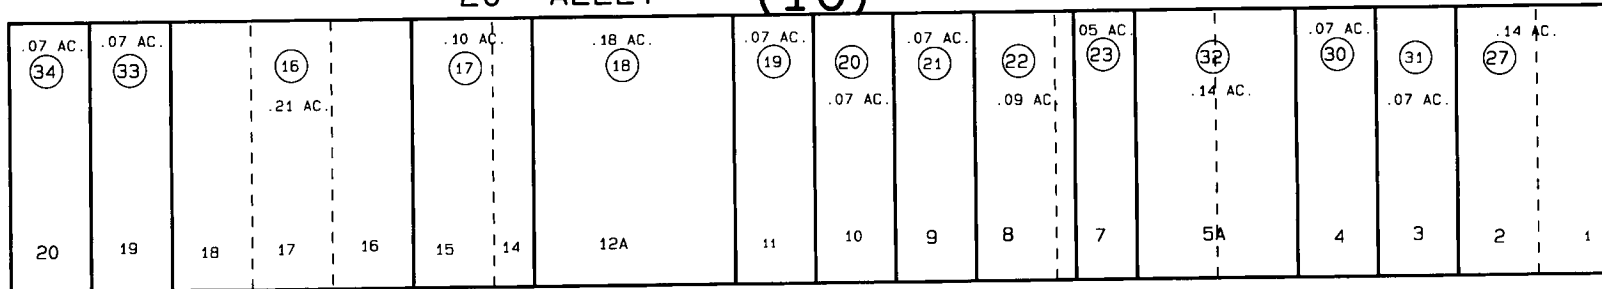

FOURTH AVE.

11

WASHINGTON ST.

ADAMS ST.

7

9

DATE: FEB. 23, 2001

FOR 20-01 ASSESSMENT ROLL

DELETE ADD REVISED

TO

18

Assessor's Map
Kenai Peninsula Borough

ORIGINAL TOWNSITE OF SEWARD SW000001
SEWARD TOWNSITE DANAKOS REPLAT SW91-13
SEWARD ORIGINAL TOWNSITE LOT 12A BLOCK 10 SW200020

THIS MAP IS PREPARED
FOR KENAI PENINSULA
BOROUGH ASSESSING DEPT.
USE ONLY AND IS NOT
INTENDED FOR CONVEYANCE
NOR IS IT A SURVEY

NOTE - Assessor's Block Numbers Shown In Ellipses
Assessor's Parcel Numbers Shown In Circles

