


POR. SEC. 13, T01S, R14W, S.M.

157-231

COOK  
INLET

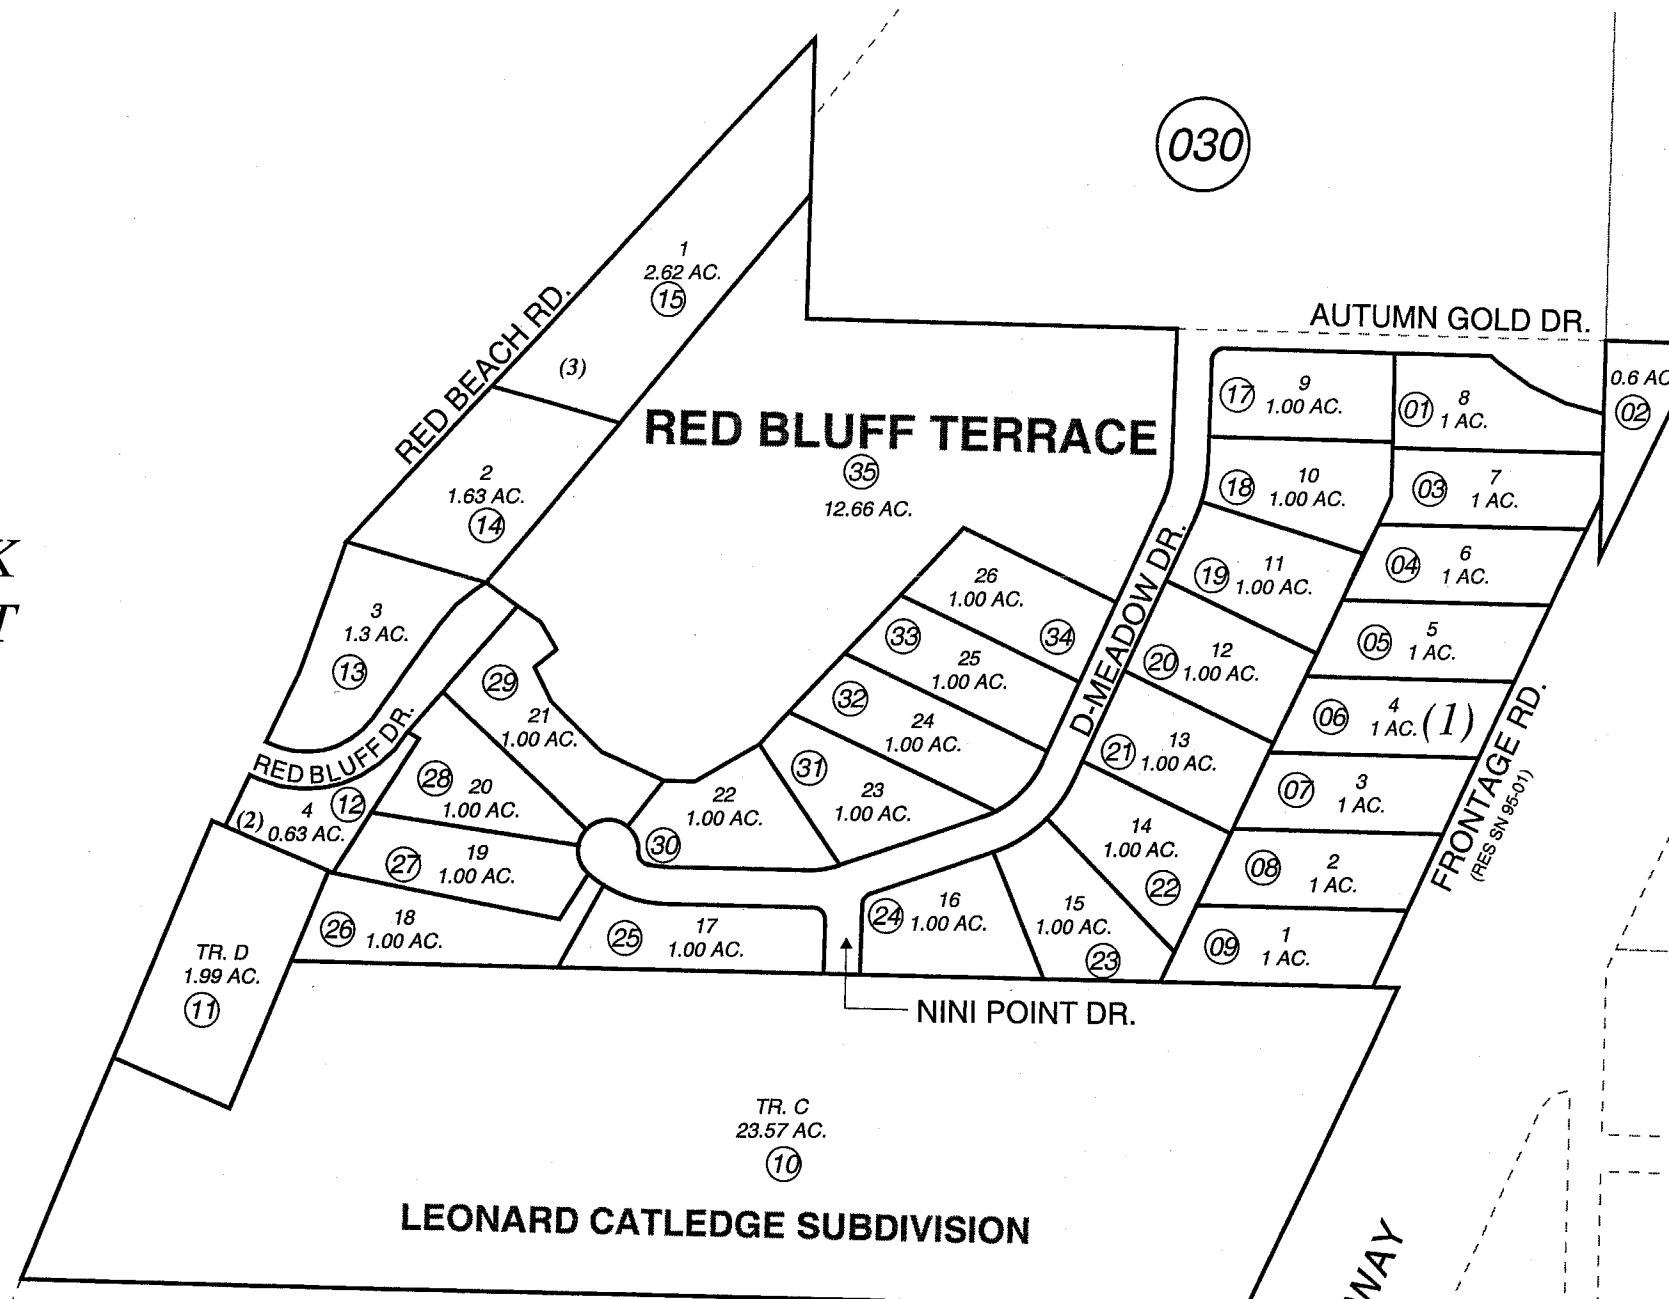

JULY 22, 2004

For 2005 assessment roll		
Delete	Add	Revise
16	17-35	

Assessor's Map  
Kenai Peninsula Borough

LEONARD CATLEDGE SUB HM0742075  
 RED BLUFF TERRACE SUB HM0860057  
 RED BLUFF TERRACE SUB ADDN NO 1 HM0860058  
 RED BLUFF TERRACE SUB ADDN NO 2 HM2004042

Note- Assessor's block Numbers Shown in Elipses  
 Assessor's Parcel Numbers Shown in Circles

This map is prepared  
for Kenai Peninsula  
Borough Assessing Dept.  
use only and is not  
intended for conveyance  
nor is it a survey.

GRA