
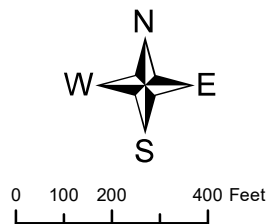


SW 1/4 SEC. 2 & POR. SE 1/4 SEC. 3, T06S, R13W, S.M.

174-400

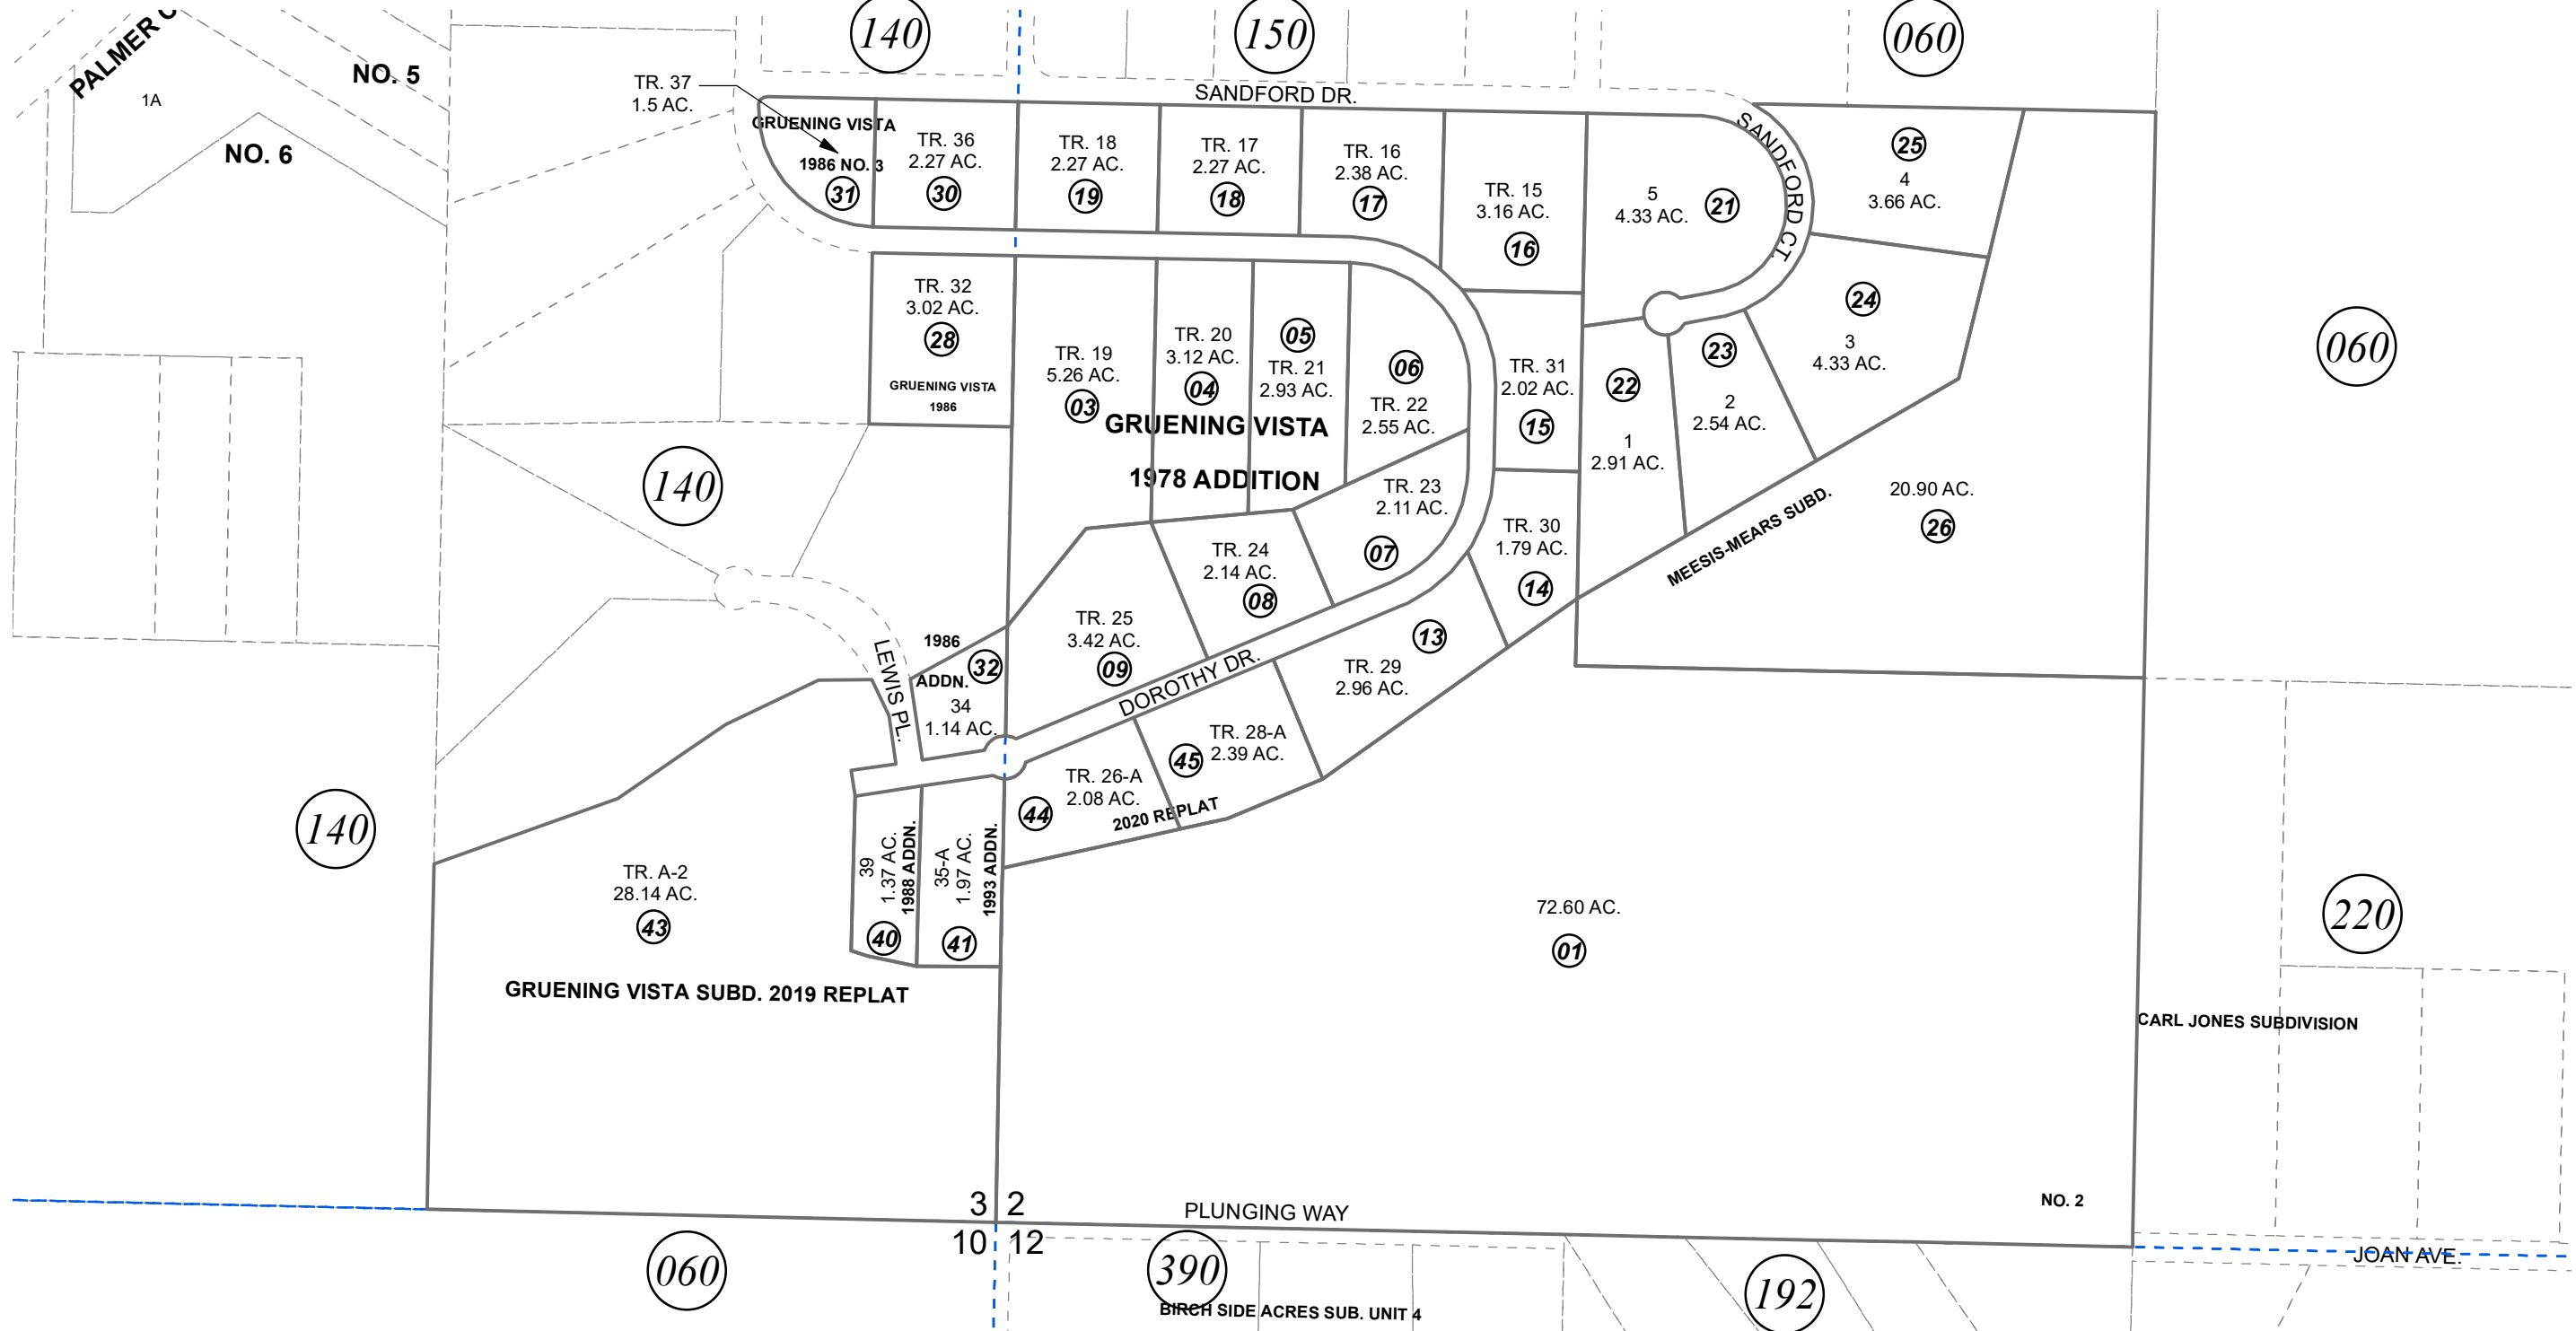

MAY 4, 2020

For 2021 assessment roll		
Delete	Add	Revise
	To	
10-12	44,45	

Assessor's Map
Kenai Peninsula Borough

- HM0780049 GRUENING VISTA SUB 1978 ADDN
- HM0810054 MEESIS-MEARS SUB
- HM0860024 GRUENING VISTA SUB 1986 ADDN
- HM0860110 GRUENING VISTA SUB 1986 ADDN NO 2
- HM0860111 GRUENING VISTA SUB SCAVENIUS 1986 ADDN NO 3
- HM0880037 GRUENING VISTA SUB 1988 ADDN
- HM0930061 GRUENING VISTA 1993 SUB
- HM2019034 GRUENING VISTA SUB 2019 REPLAT
- HM2020008 GRUENING VISTA 2020 REPLAT

Note- Assessor's block Numbers Shown in Ellipses
Assessor's Parcel Numbers Shown in Circles

This map is prepared for Kenai Peninsula Borough Assessing Dept. use only and is not intended for conveyance nor is it a survey.