


SEC. 34
SEC. 33

12

12

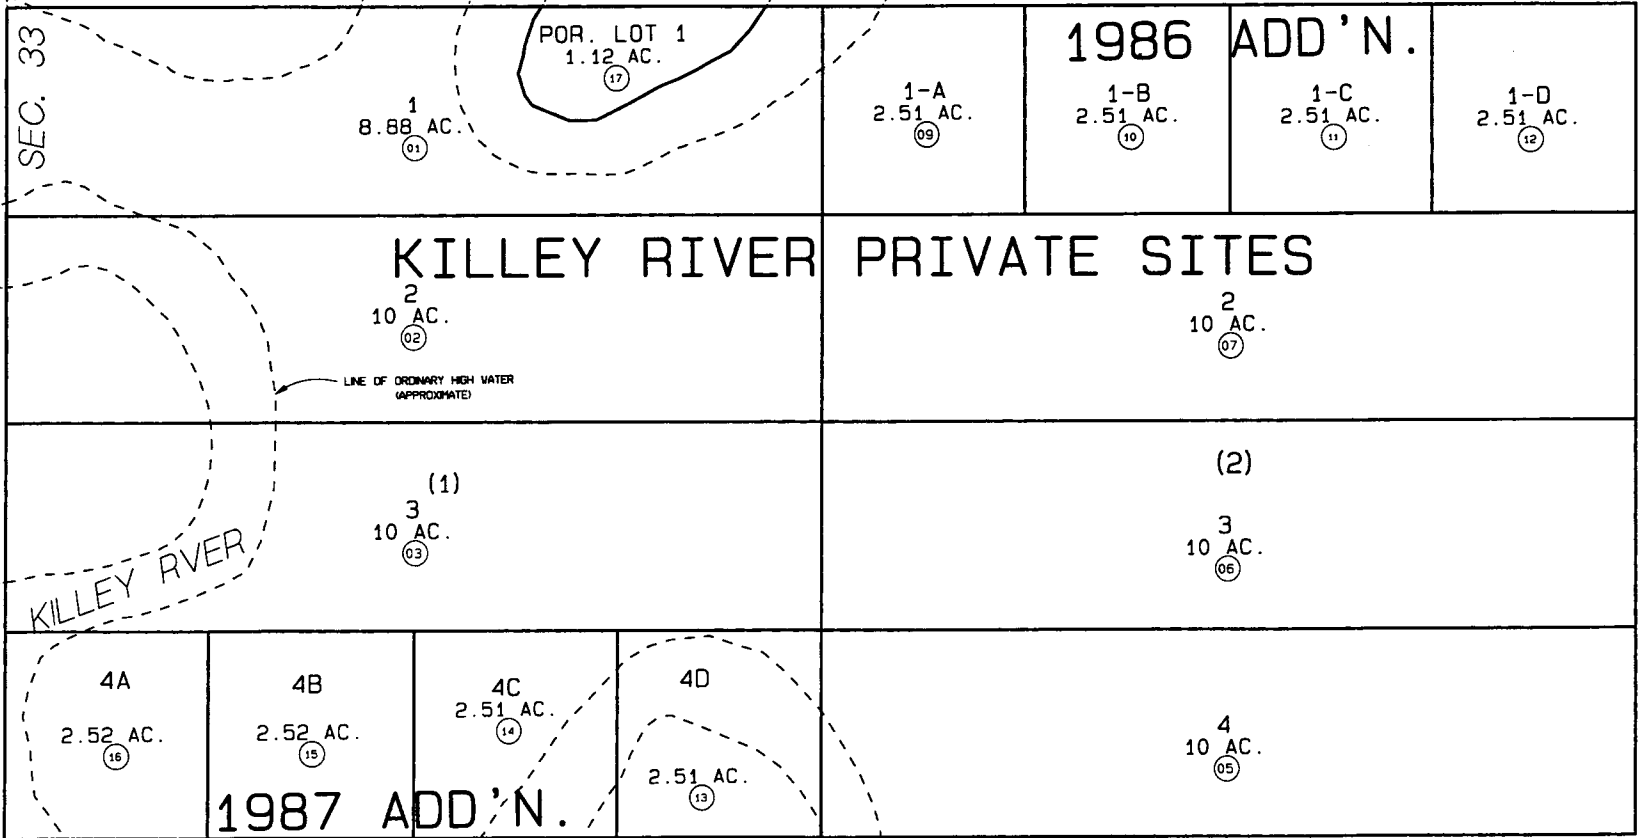

DATE: SEPT. 17, 1999

FOR 2000 ASSESSMENT ROLL

DELETE	ADD	REVISED

TO 17

(ACREAGE CHANGE)

Assessor's Map
Kenai Peninsula Borough

41

KN790108 KILLEY RIVER PRIVATE SITES
 KN870048 KILLEY RIVER PRIVATE SITES 1986 SUB OF LOT 1 BLOCK 2
 KN870102 KILLEY RIVER PRIVATE SITES 1987 SUB OF LOT 4 BLOCK 1 & LOT 1 BLOCK 4

THIS MAP IS PREPARED FOR KENAI PENINSULA BOROUGH ASSESSING DEPT USE ONLY AND IS NOT INTENDED FOR CONVEYANCE. NOR IS IT A SURVEY.
 NOTE - Assessor's Block Numbers Shown in Ellipses
 Assessor's Parcel Numbers Shown in Circles