

E1/2 SW1/4 SEC. 29, T5N, R10W, S.M.

059-120

27


29

N. FIREWEED ST.

SEC. 29  
SEC. 32

W. CORRAL AVE.

REDOUBT AVE.

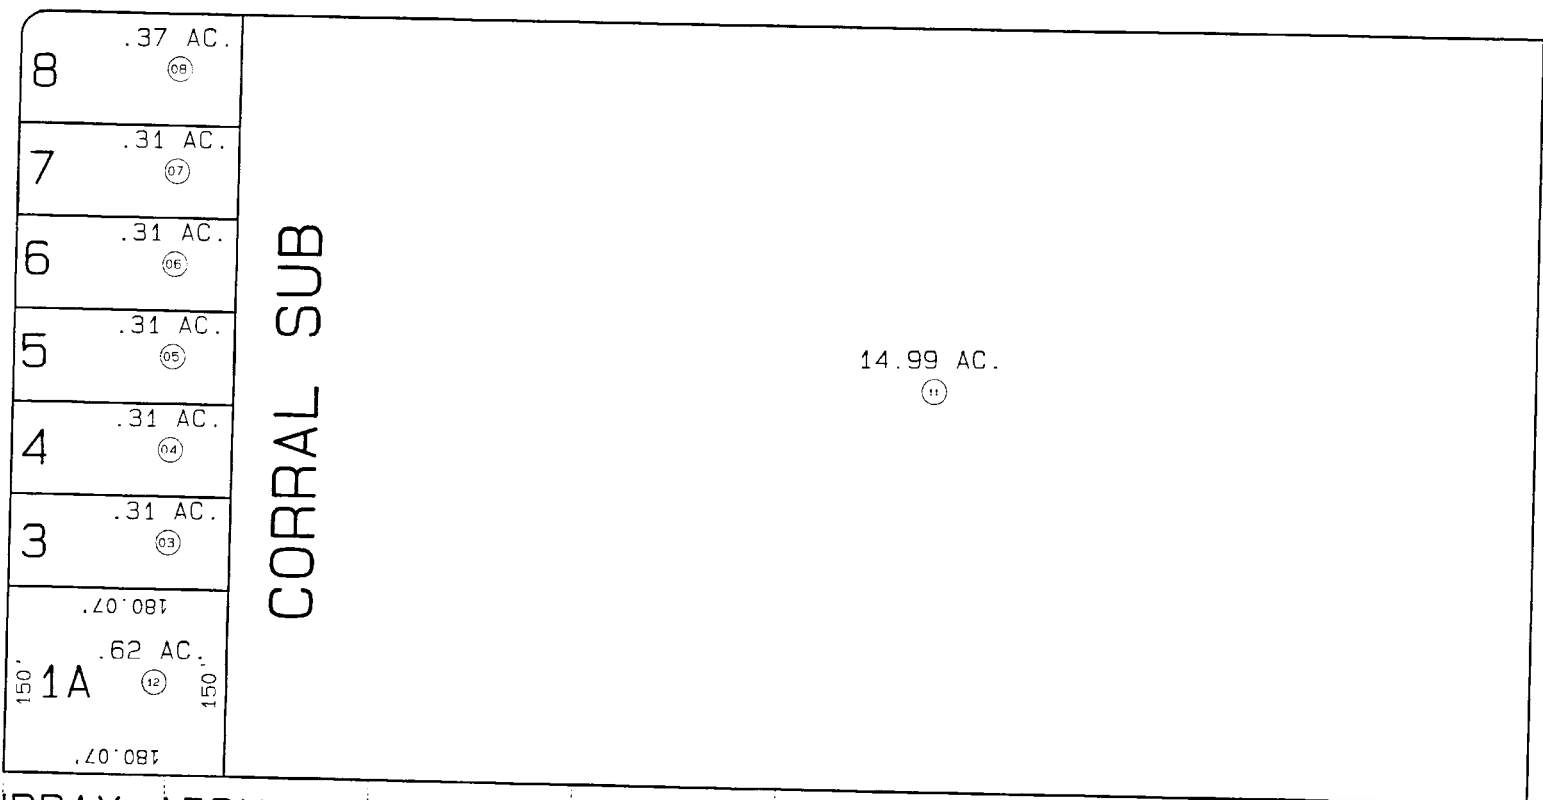

38

BK  
60

MURRAY ADDN.

DATE: DEC. 30, 1999

FOR 2000 ASSESSMENT ROLL		
DELETE	ADD	REVISED
	TO	
12	12	

Assessor's Map  
Kenai Peninsula Borough

333

CORRAL SUBD KN800040  
CORRAL SUBD MURRAY ADDN KN990088

THIS MAP IS PREPARED FOR KENAI PENINSULA BOROUGH ASSESSING DEPT USE ONLY AND IS NOT INTENDED FOR CONVEYANCE NOR IS IT A SURVEY

NOTE - Assessor's Block Numbers Shown in Ellipses Assessor's Parcel Numbers Shown in Circles